



**STEEL WINDOWS** | **2024**  
**CATALOG** | **2025**

# Welcome

Our company was established in February 2002 as a steel service centre focused on supplying steel-related products to the manufacturing industry.

Thanks to our team's extensive knowledge and skill, we quickly became one of the market leaders in steel and aluminium manufacturing of windows, doors & garage doors.

At Robmeg Steel, we are committed to manufacturing quality products that are both efficient and cost-effective. Our main pillars of quality and service ensure that we consistently deliver on our promises.

As a family-run business, we believe in treating our staff with equality, compassion, and respect. This approach has created a cohesive team that works together effectively, with a strong sense of camaraderie, dignity, and job satisfaction.

Innovation is a core part of our company culture, and we are proud to be market leaders in our product design. Our focus on innovation allows us to improve the quality and efficiency of our products continually.

We are excited to showcase our comprehensive range of products, which includes aluminium windows, doors, sliding doors, and folding doors, as well as metal windows and doors, and garage doors, including sectional garage doors.

At Robmeg Steel, we take great pride in providing our customers with a diverse selection of top-quality products. Our aluminium windows and doors are designed to be both stylish and durable, making them an excellent choice for any home or business. Our sliding doors are perfect for creating a seamless transition between indoor and outdoor spaces, while our folding doors offer an innovative and space-saving solution.

In addition to our aluminium products, we also offer a wide range of metal windows and doors. These products are built to last and provide excellent security and protection.

Our garage doors, including sectional garage doors, are designed to be both functional and stylish, adding value to any property.


We believe that our extensive product range reflects our commitment to providing our customers with the very best in quality and value. Whether you are looking for aluminium windows and doors, metal windows and doors, or garage doors, we are confident that we have the perfect product to meet your needs.

**Windows and doorways are  
the openings to the world,  
inviting us to embrace  
endless opportunities.**






## G Type - Height 359mm

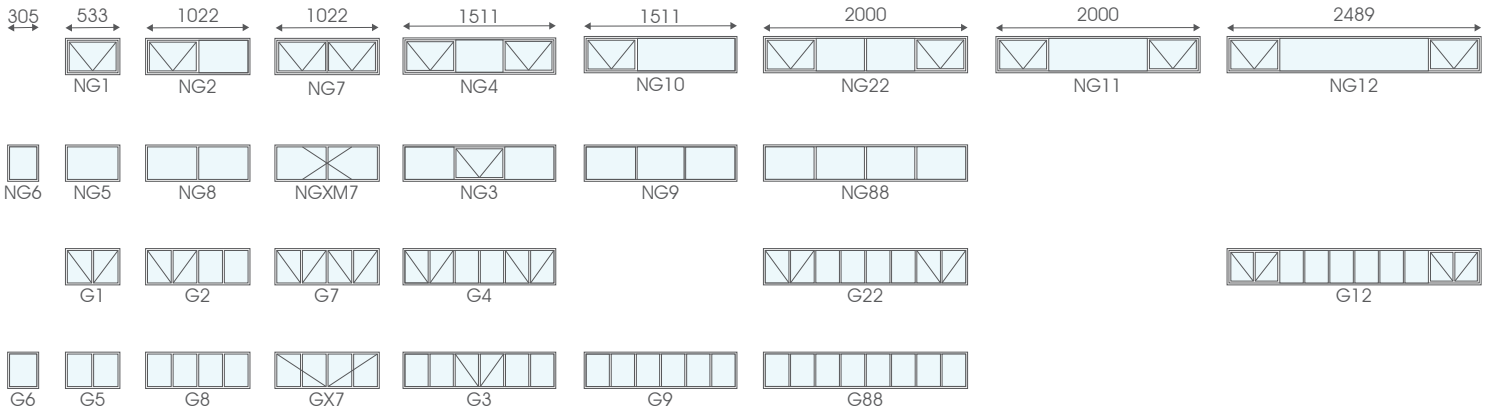


\*Glass not included with frames - shown for illustration only  
 All F7 Windows will have a width shortage of 25mm in comparison to your FX7 Window.

## E Type - Height 654mm

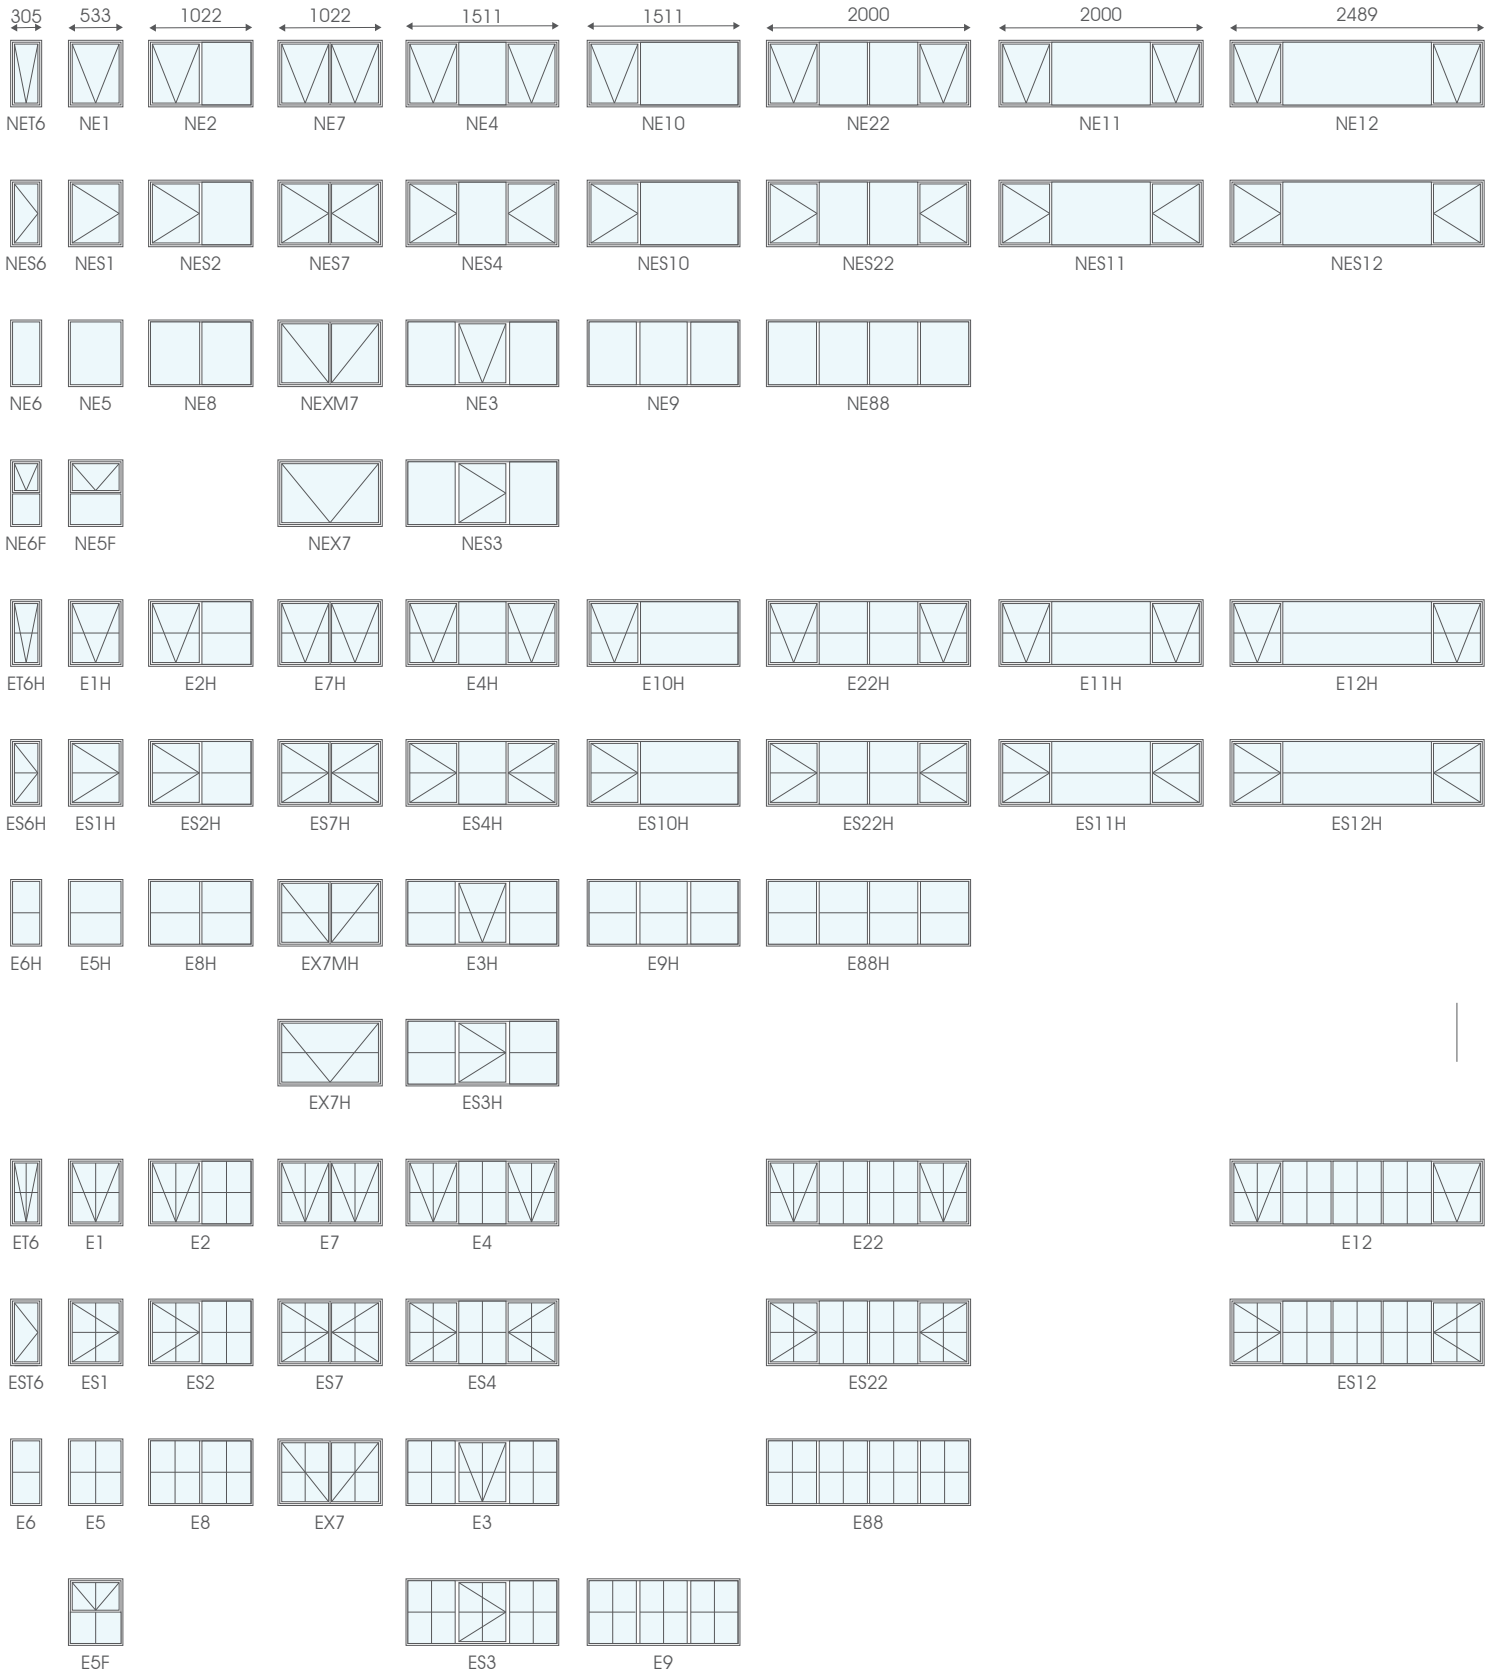


\*Glass not included with frames - shown for illustration only  
 All F7 Windows will have a width shortage of 25mm in comparison to your FX7 Window.

## C Type - Height 949mm

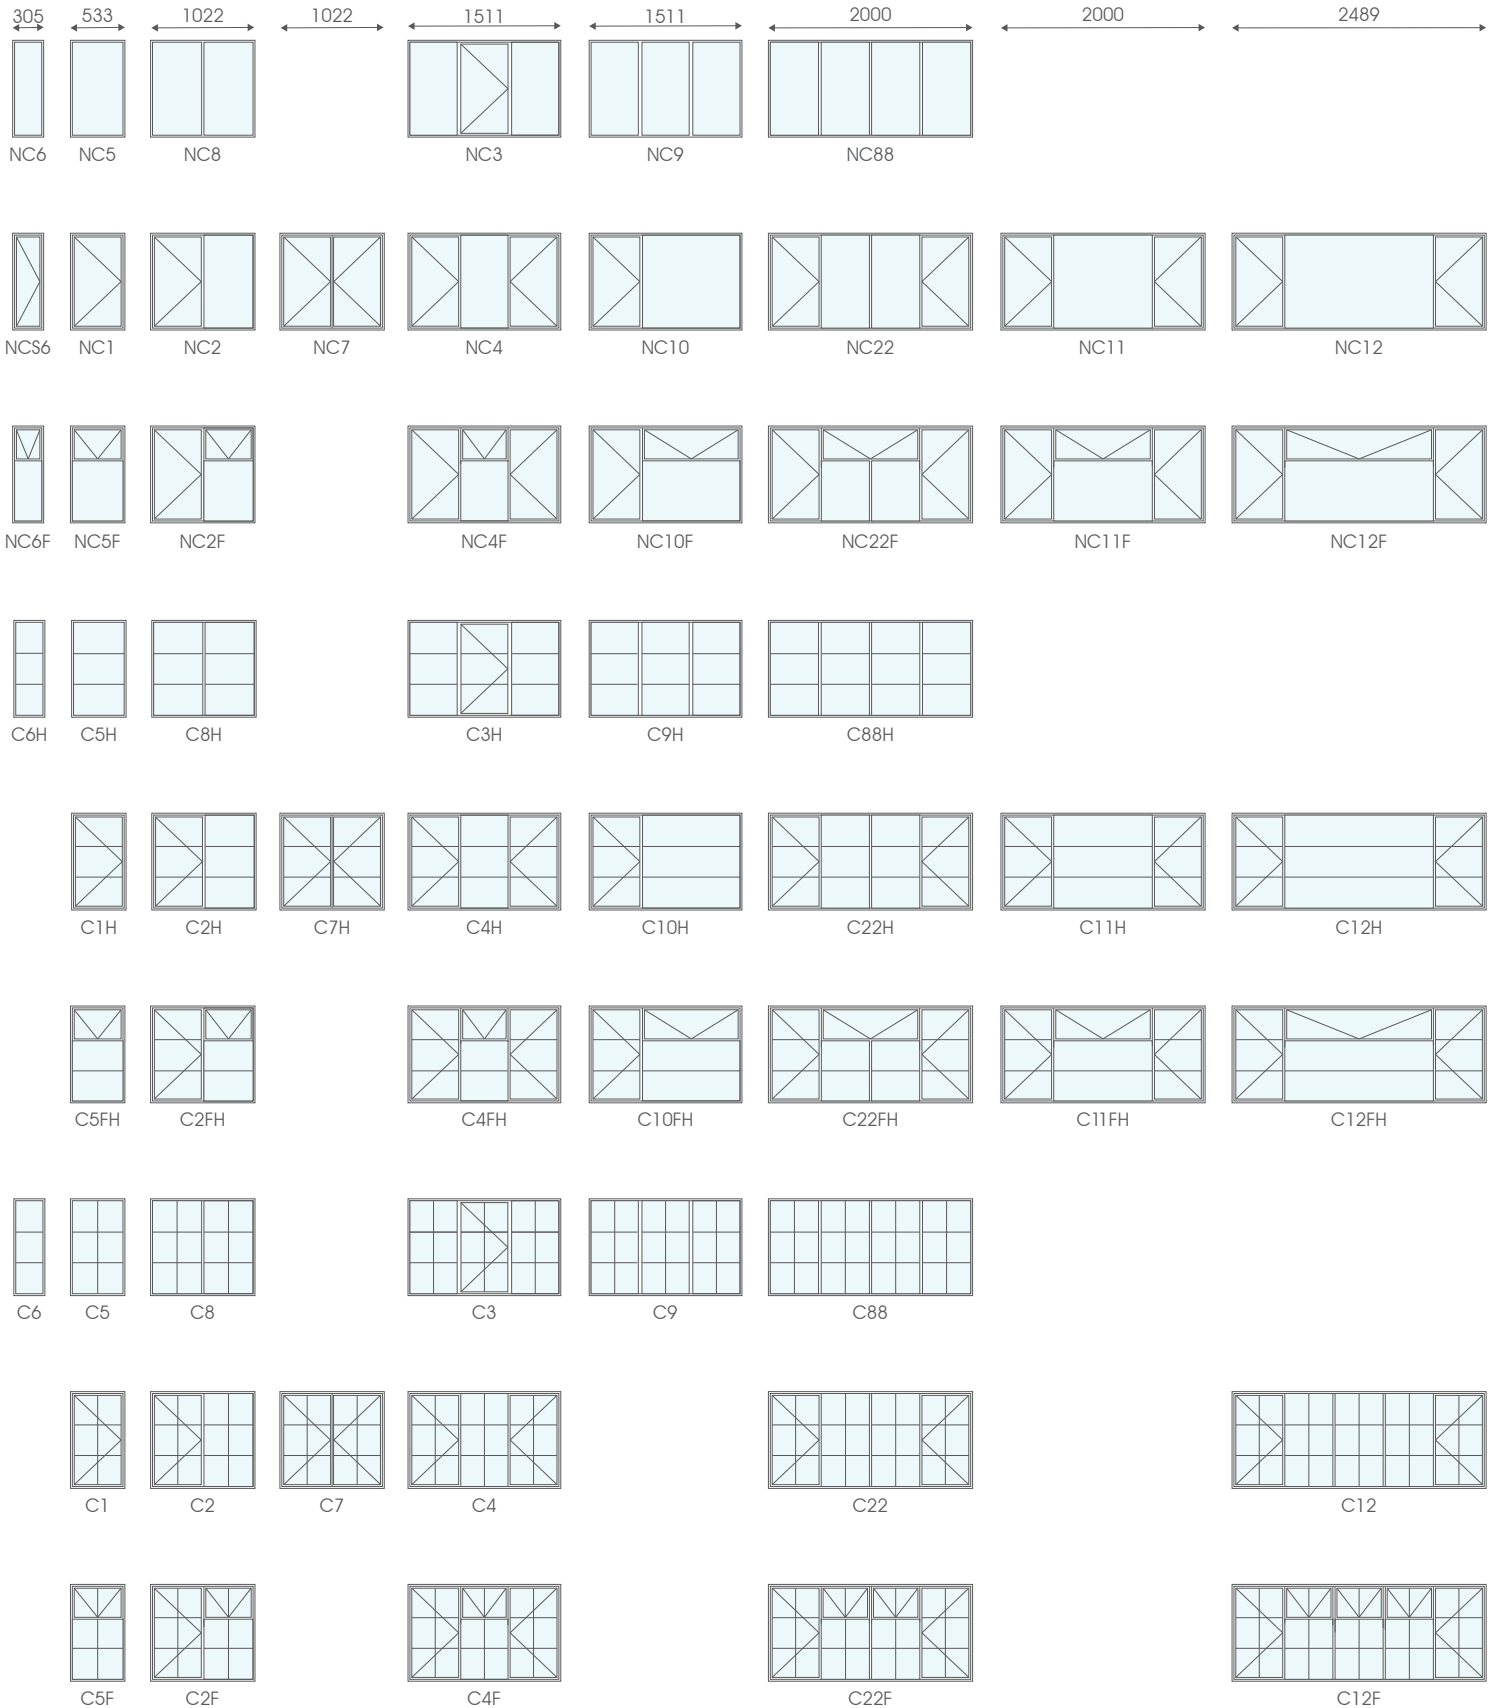


\*Glass not included with frames - shown for illustration only  
 All F7 Windows will have a width shortage of 25mm in comparison to your FX7 Window.

## D Type - Height 1245mm

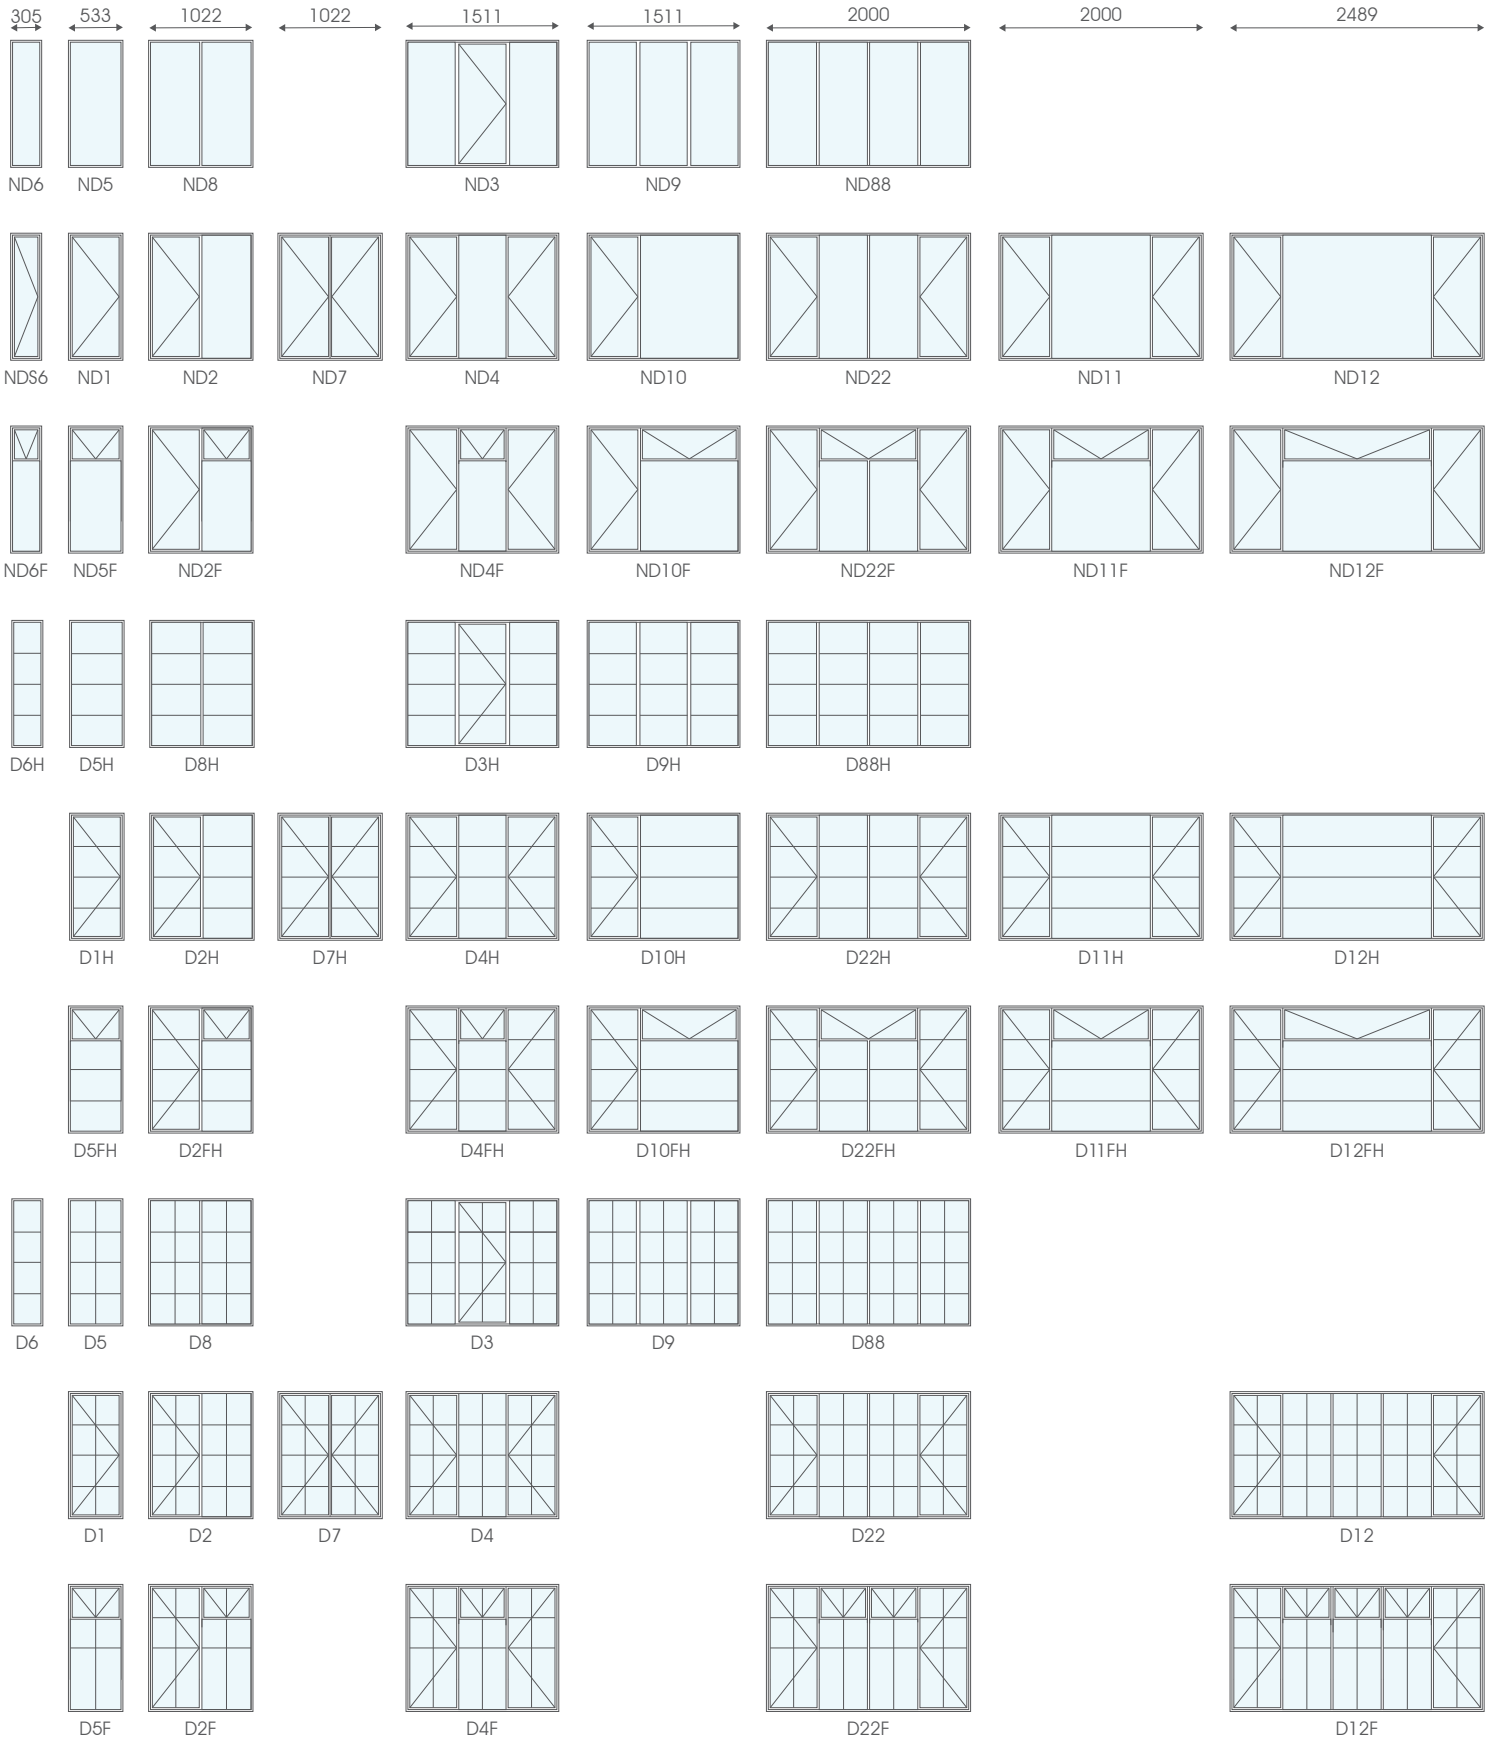


\*Glass not included with frames - shown for illustration only  
 All F7 Windows will have a width shortage of 25mm in comparison to your FX7 Window.

## D50 Type - Height 1540mm

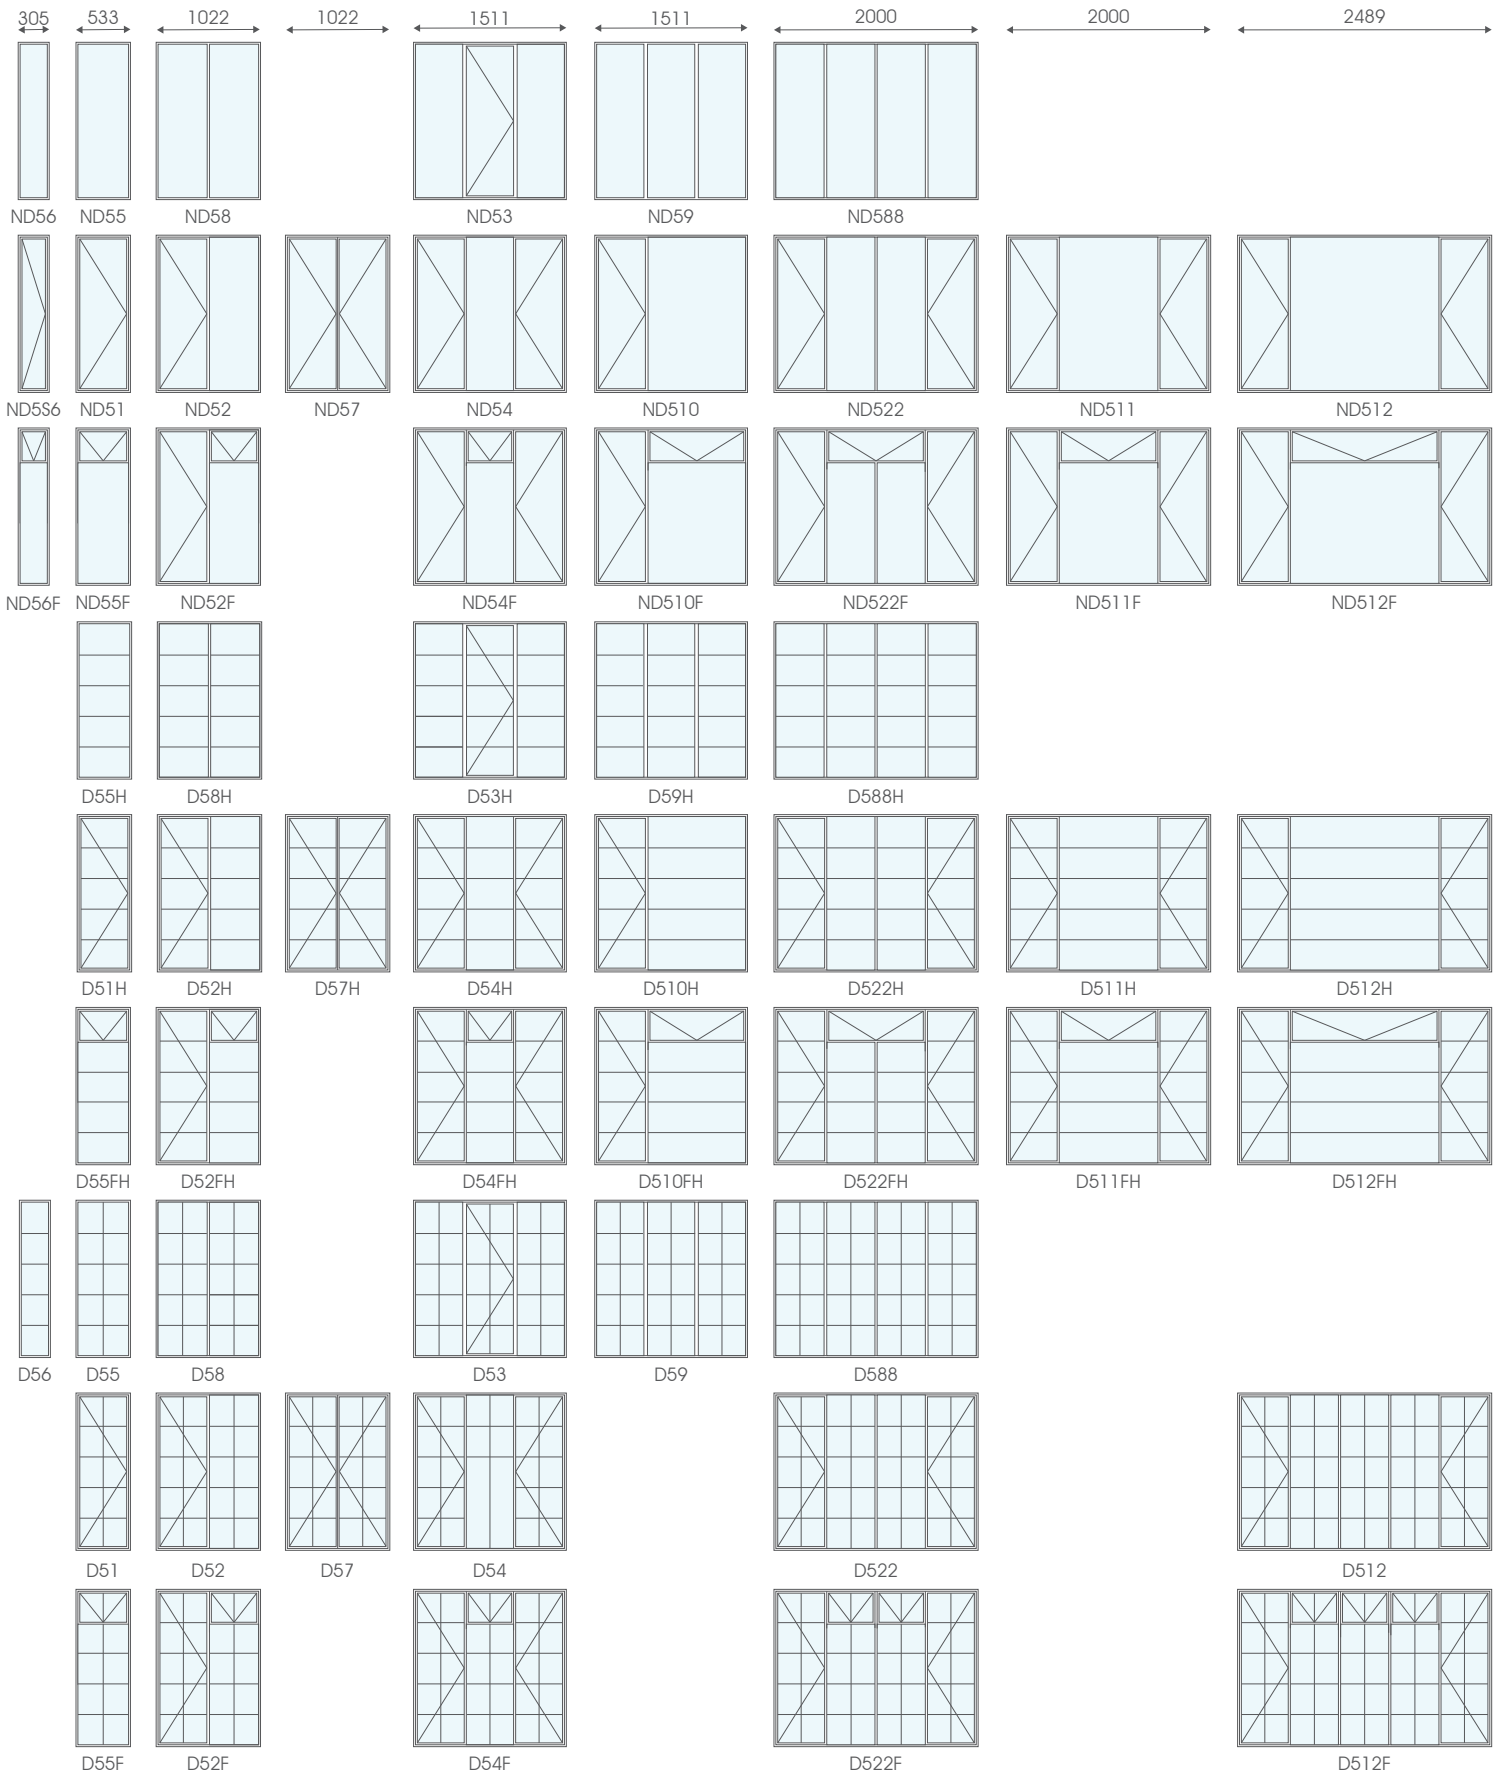

\*Glass not included with frames - shown for illustration only  
 All F7 Windows will have a width shortage of 25mm in comparison to your FX7 Window.


## D/S Type - Height 1264mm

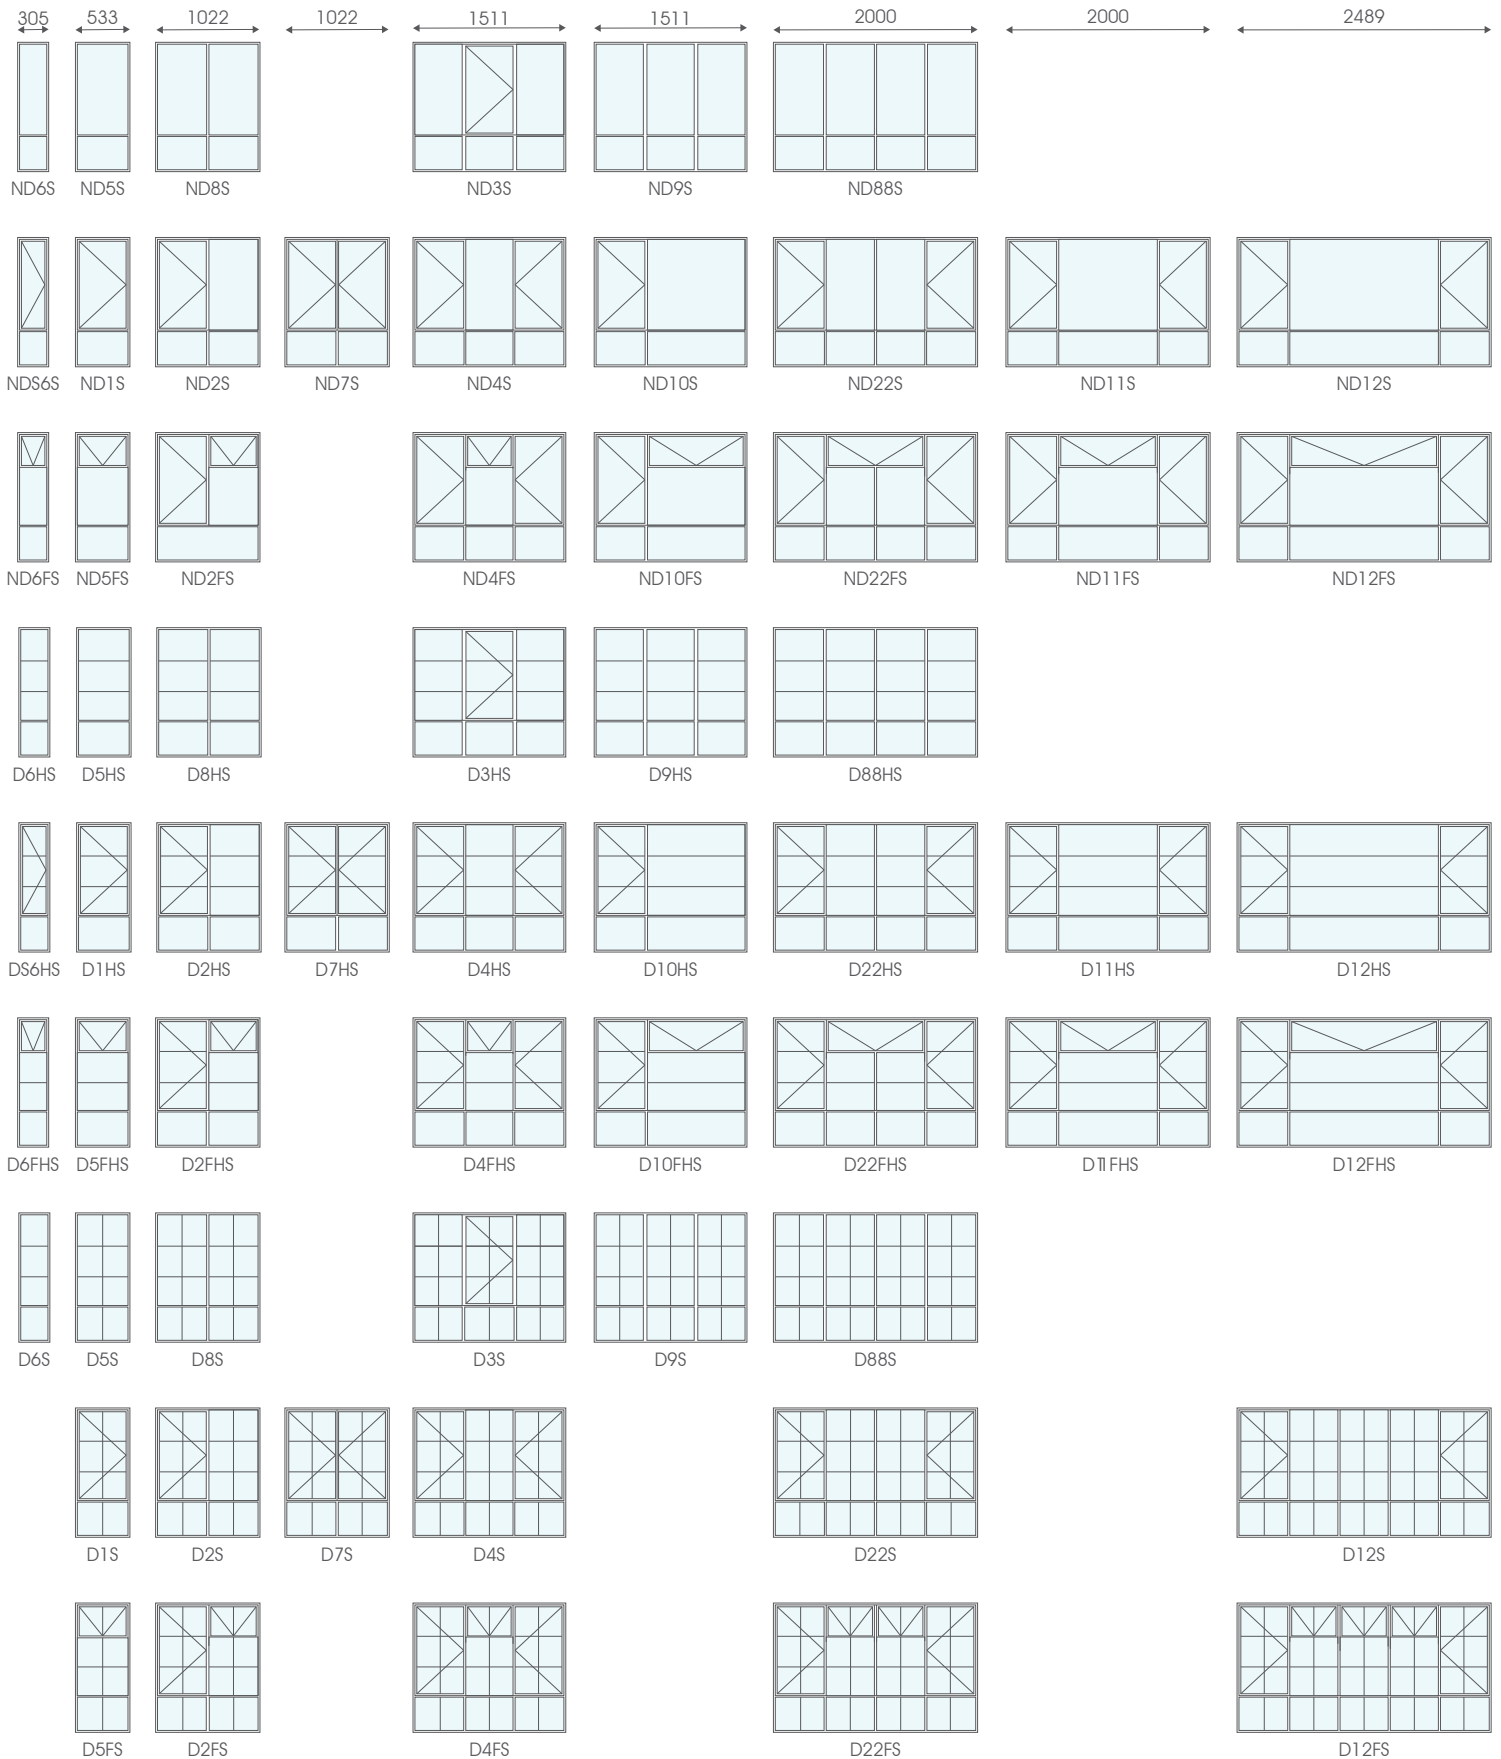

\*Glass not included with frames - shown for illustration only  
 All F7 Windows will have a width shortage of 25mm in comparison to your FX7 Window.




## D50/S Type - Height 1559mm

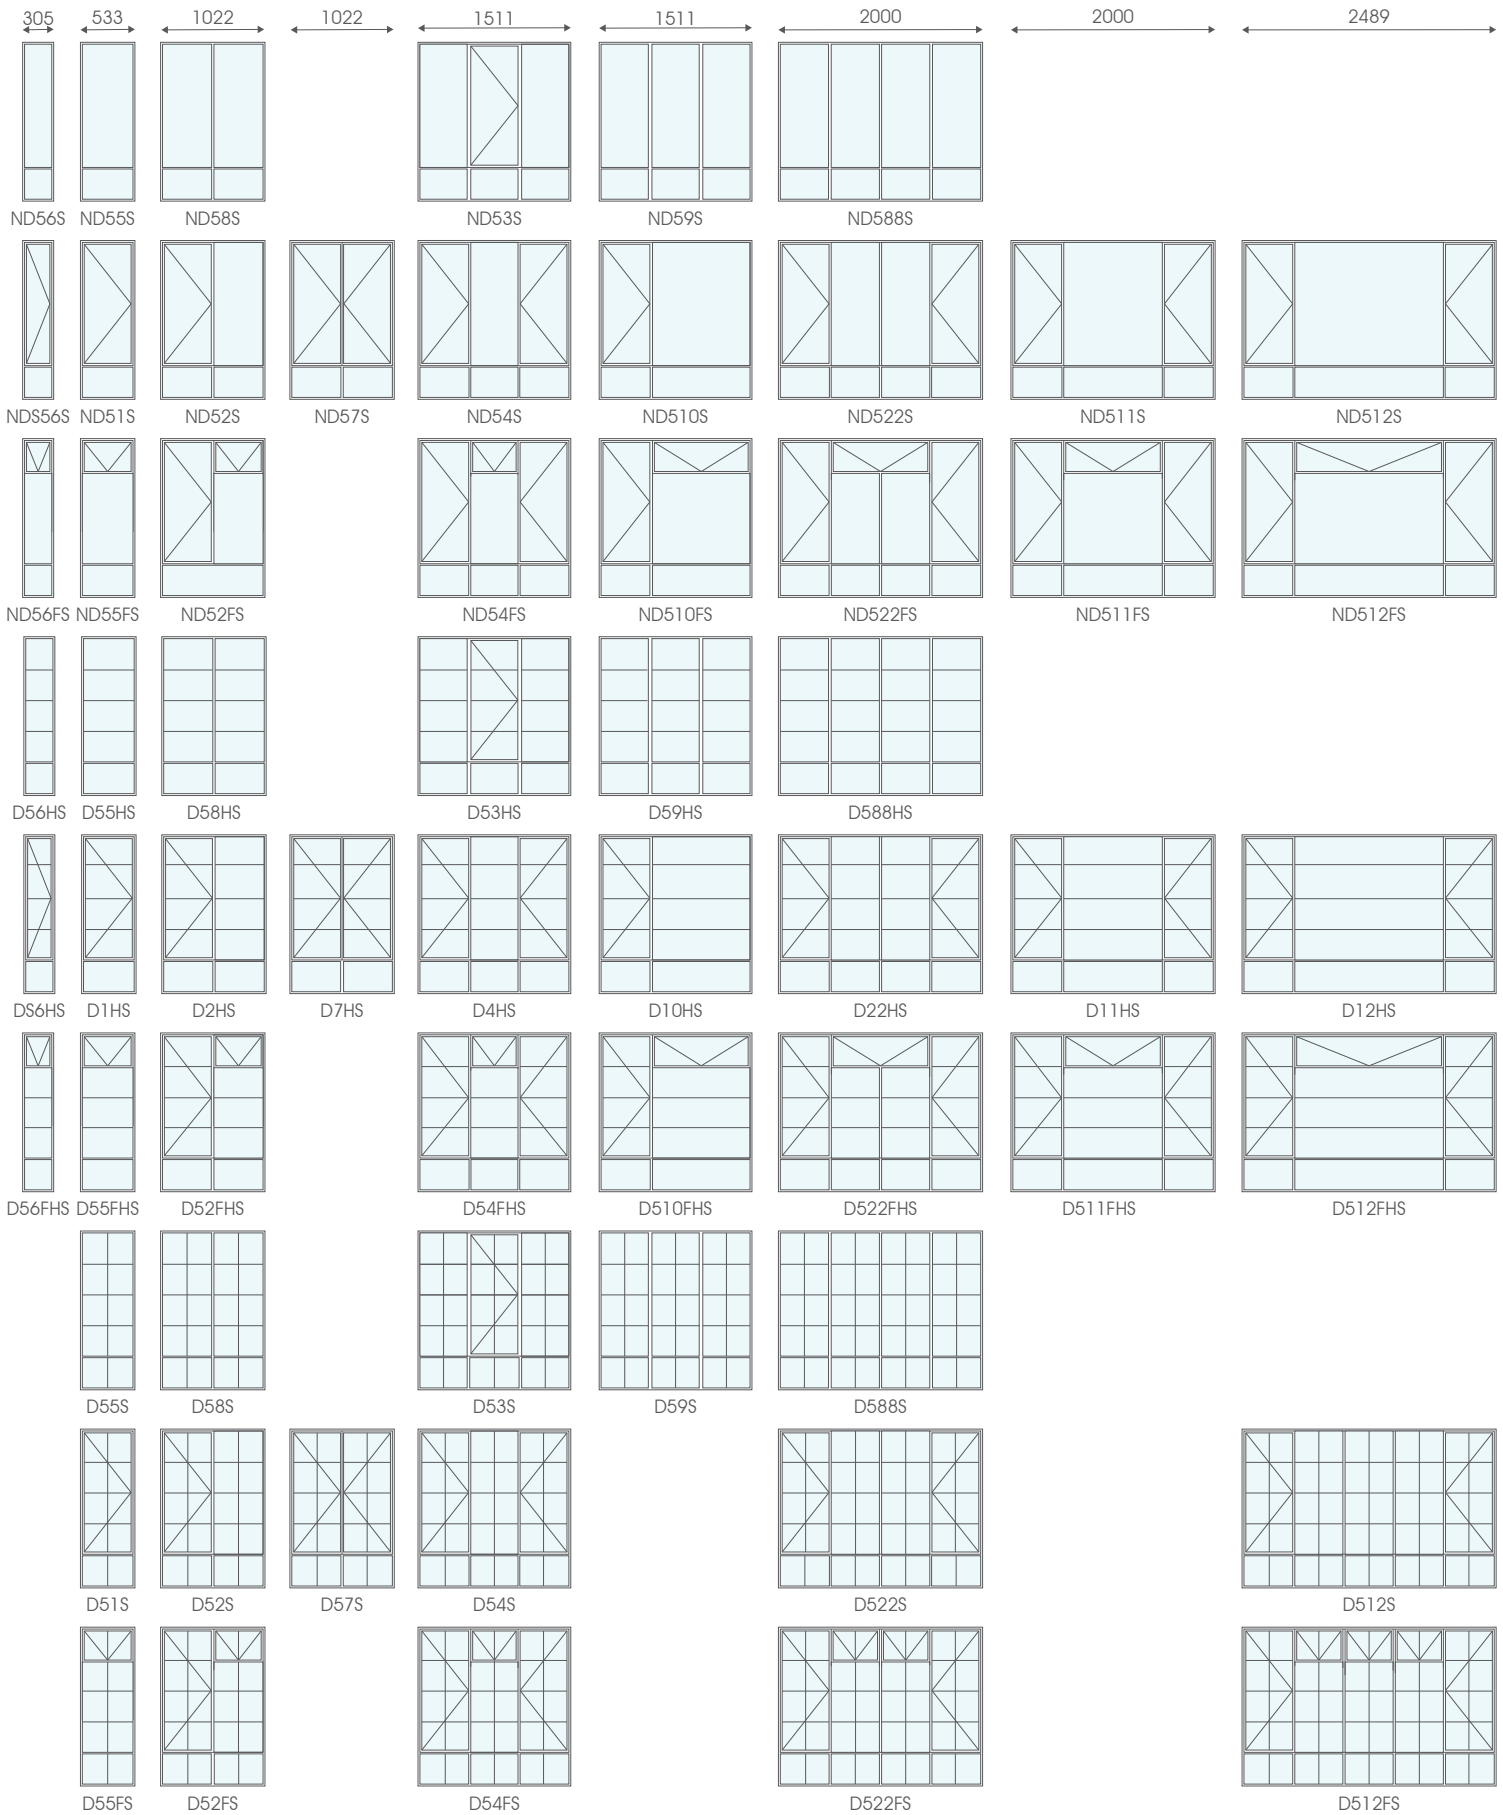

All F7 Windows will have a width shortage of 25mm in comparison to your FX7 Window.


\*Glass not included with frames - shown for illustration only

## G/C Type - Height 1264mm

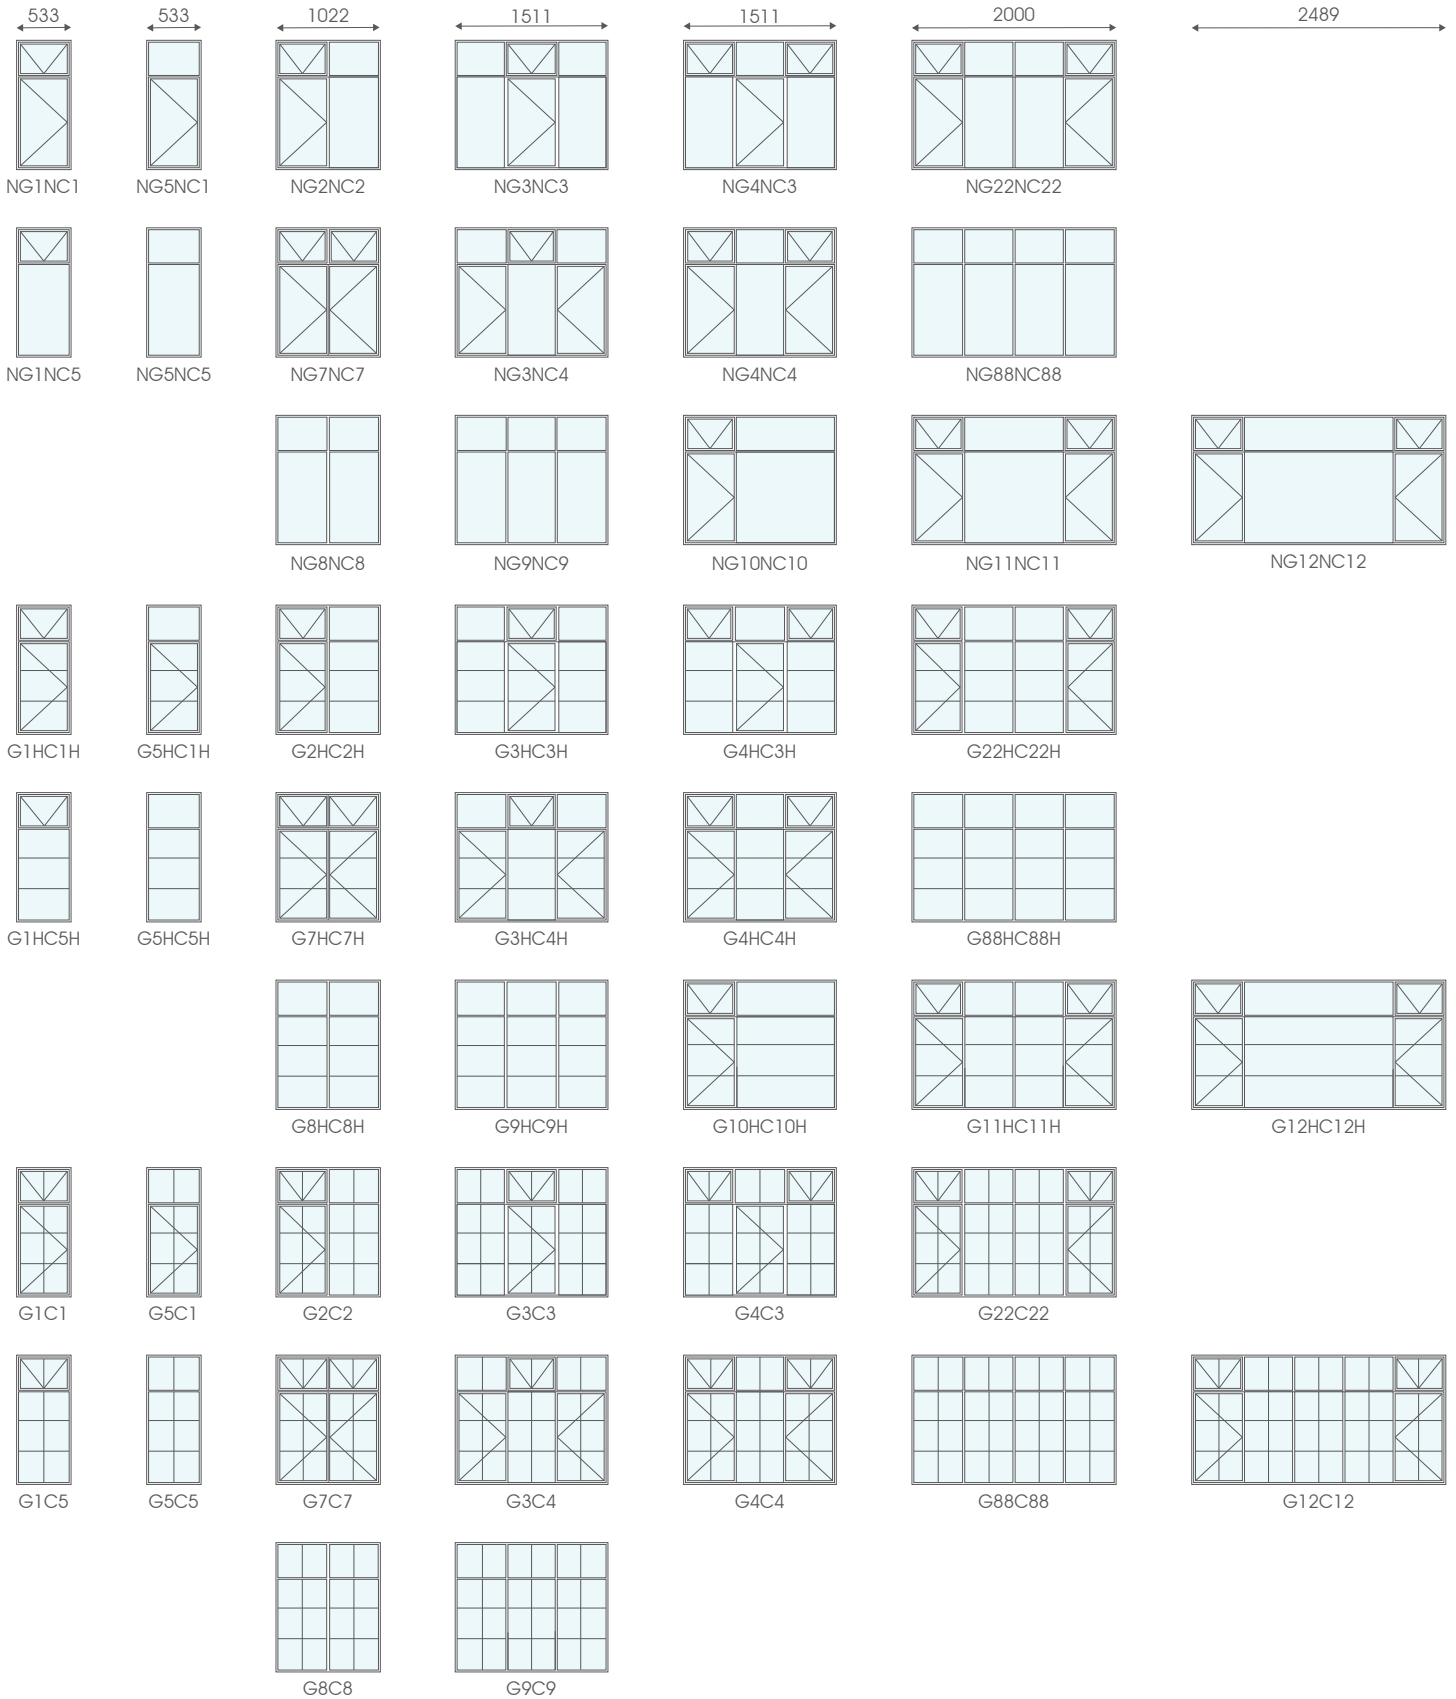


\*Glass not included with frames - shown for illustration only  
 All F7 Windows will have a width shortage of 25mm in comparison to your FX7 Window.

## G/D Type - Height 1559mm

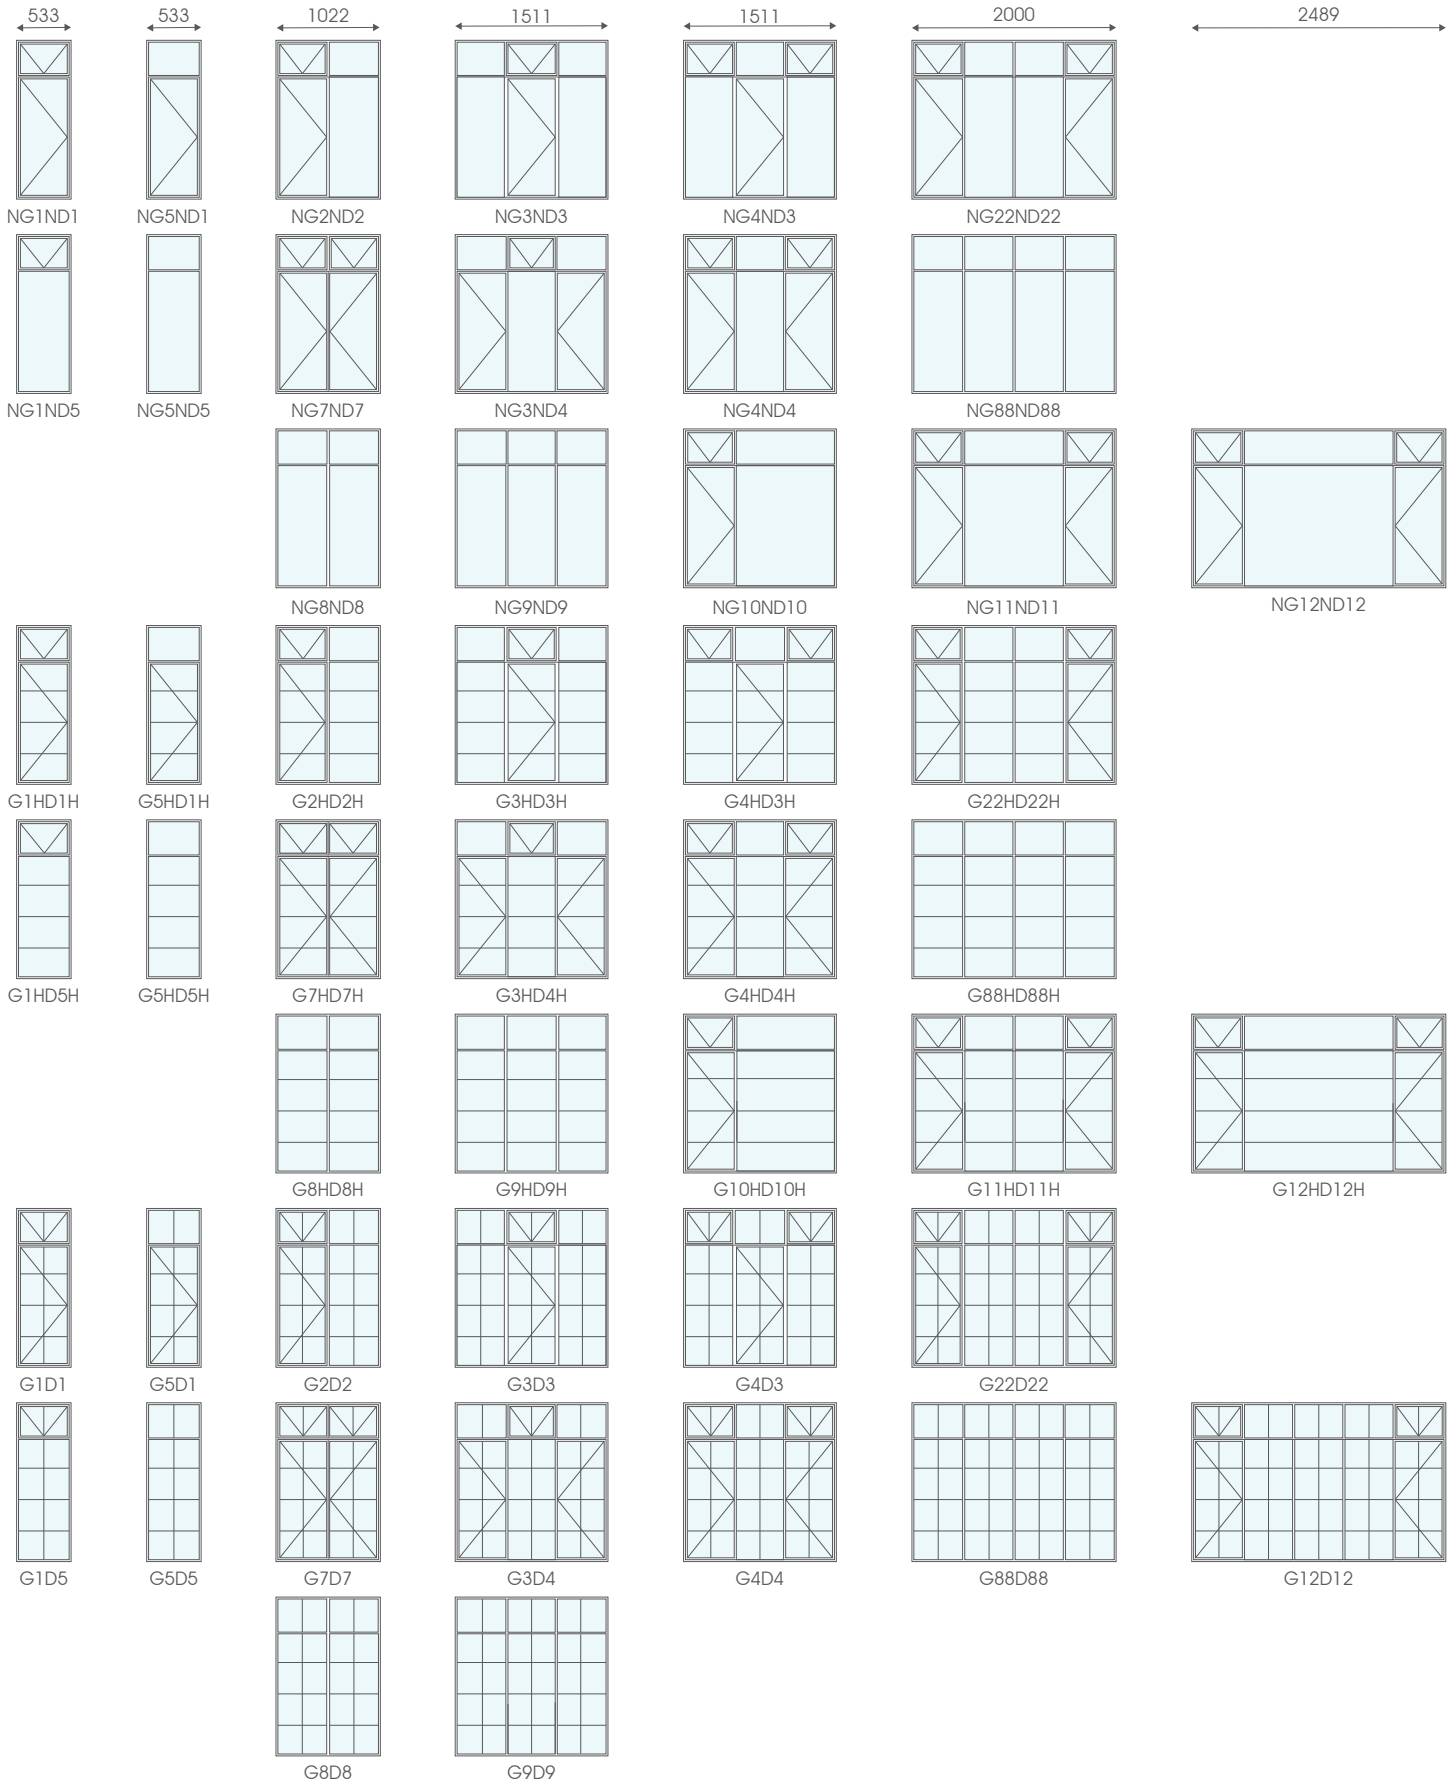

\*Glass not included with frames - shown for illustration only  
 All F7 Windows will have a width shortage of 25mm in comparison to your FX7 Window.


## G/D50 Type - Height 1854mm

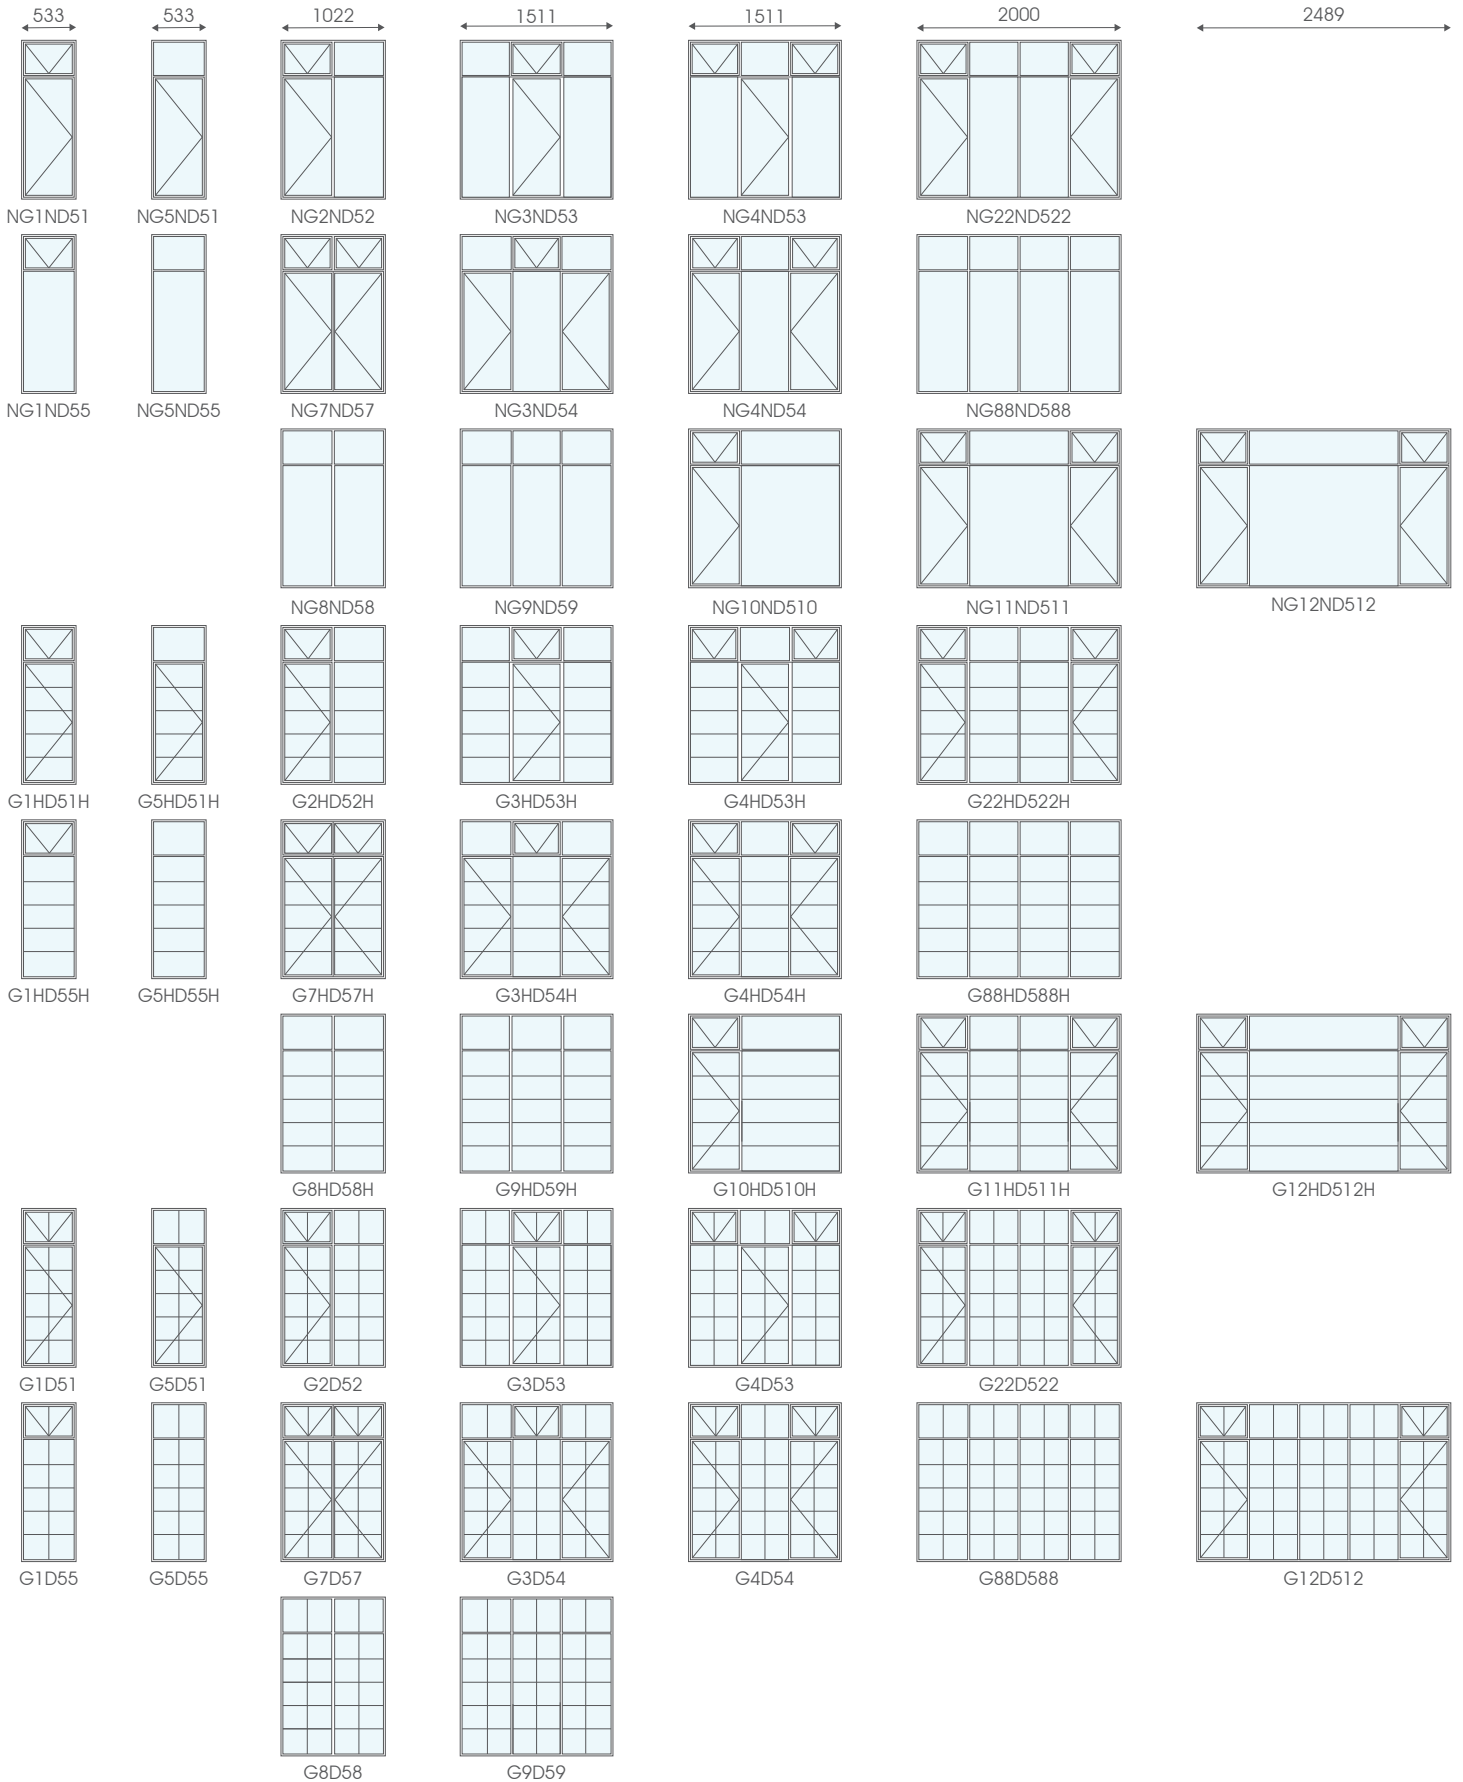

\*Glass not included with frames - shown for illustration only  
 All F7 Windows will have a width shortage of 25mm in comparison to your FX7 Window.




## TD Type

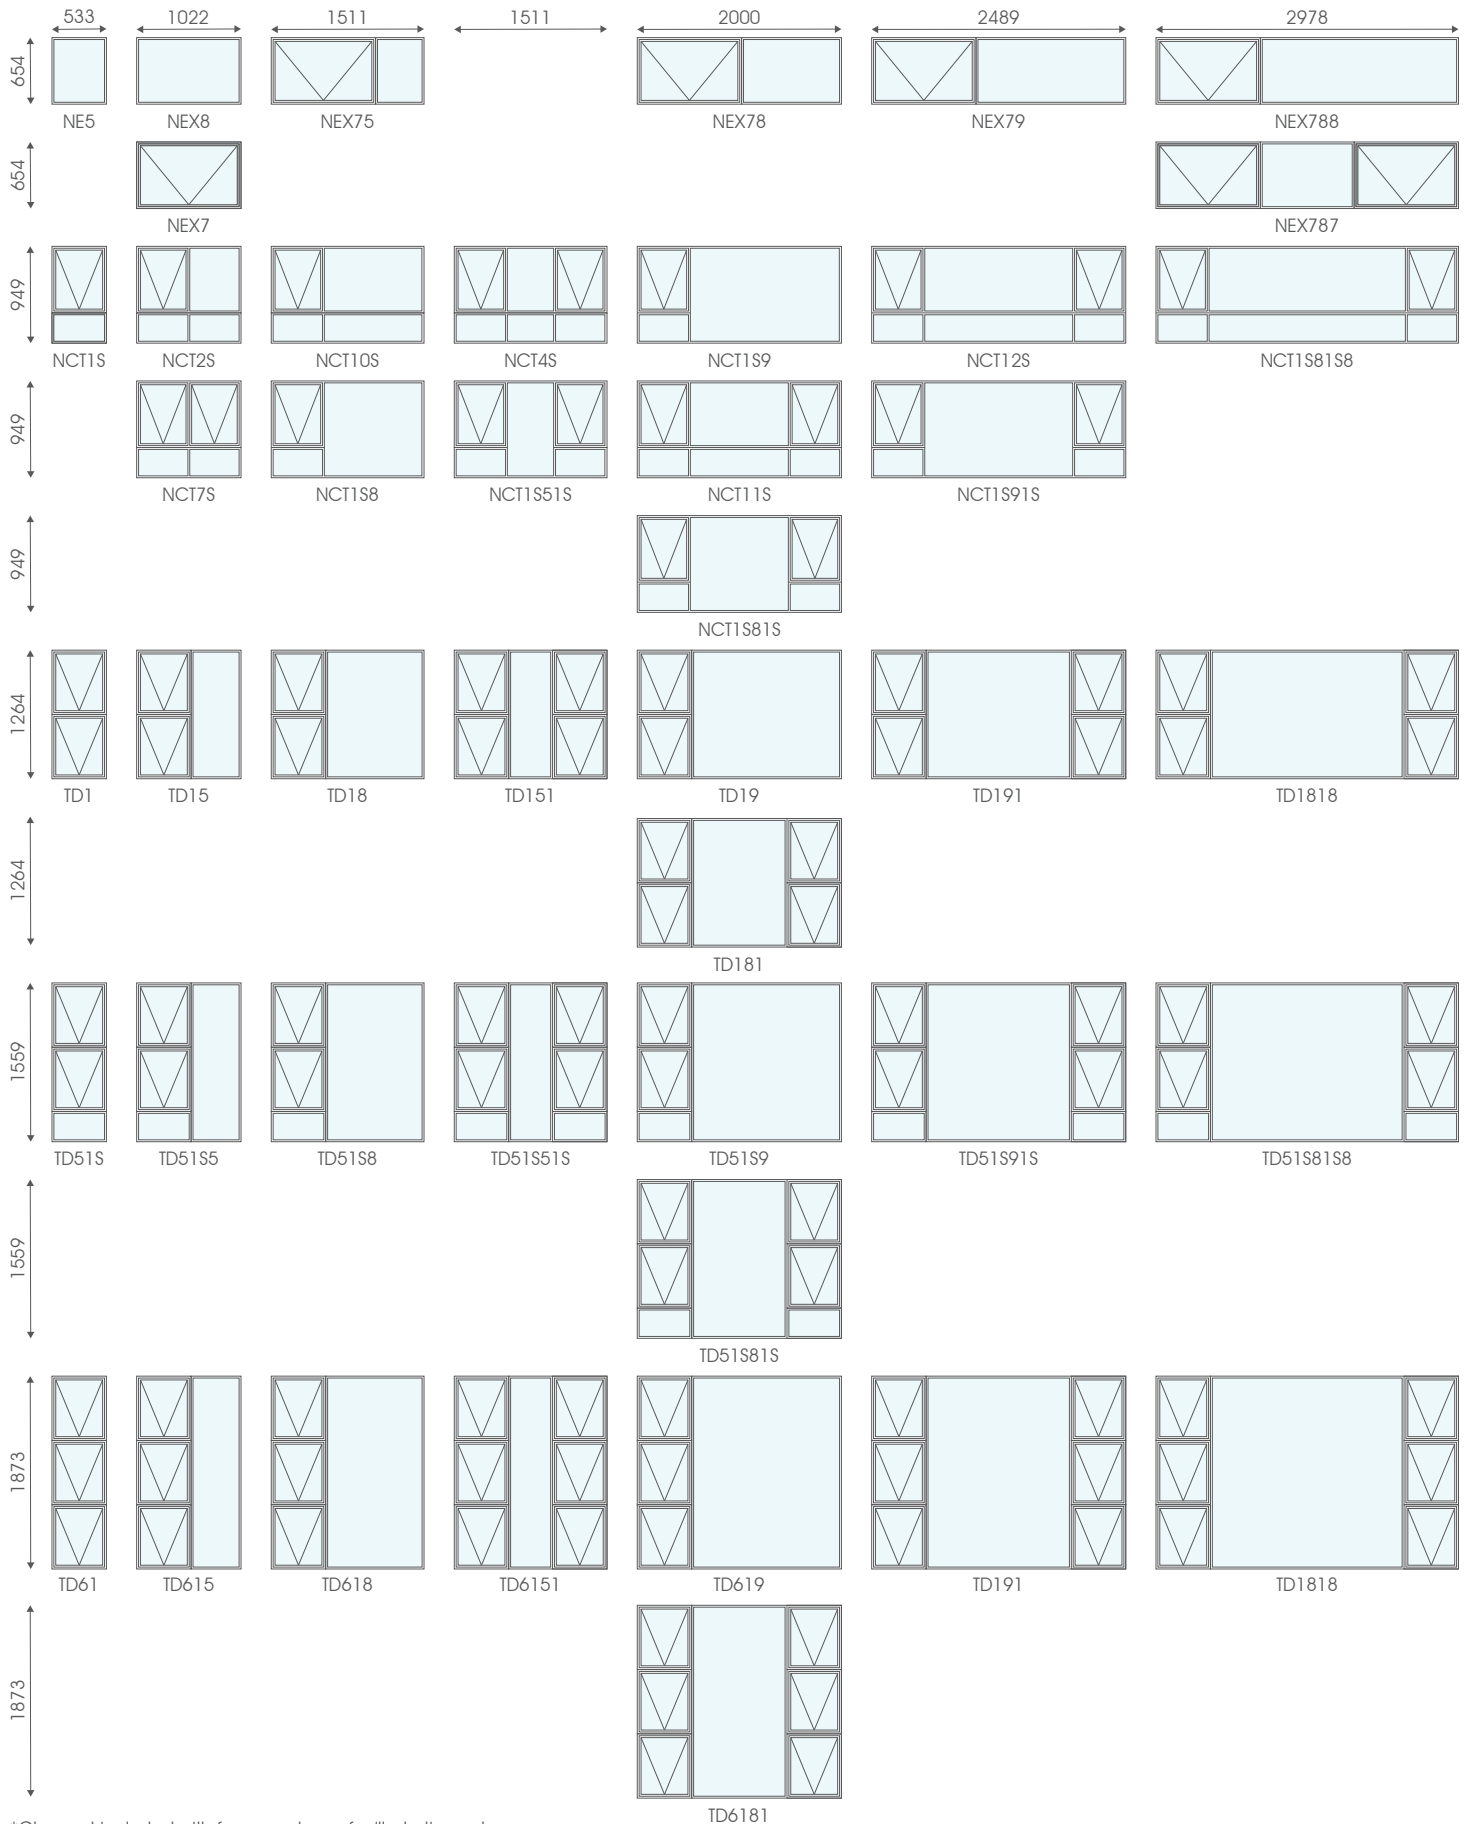

\*Glass not included with frames - shown for illustration only  
 All F7 Windows will have a width shortage of 25mm in comparison to your FX7 Window.

## TD Type

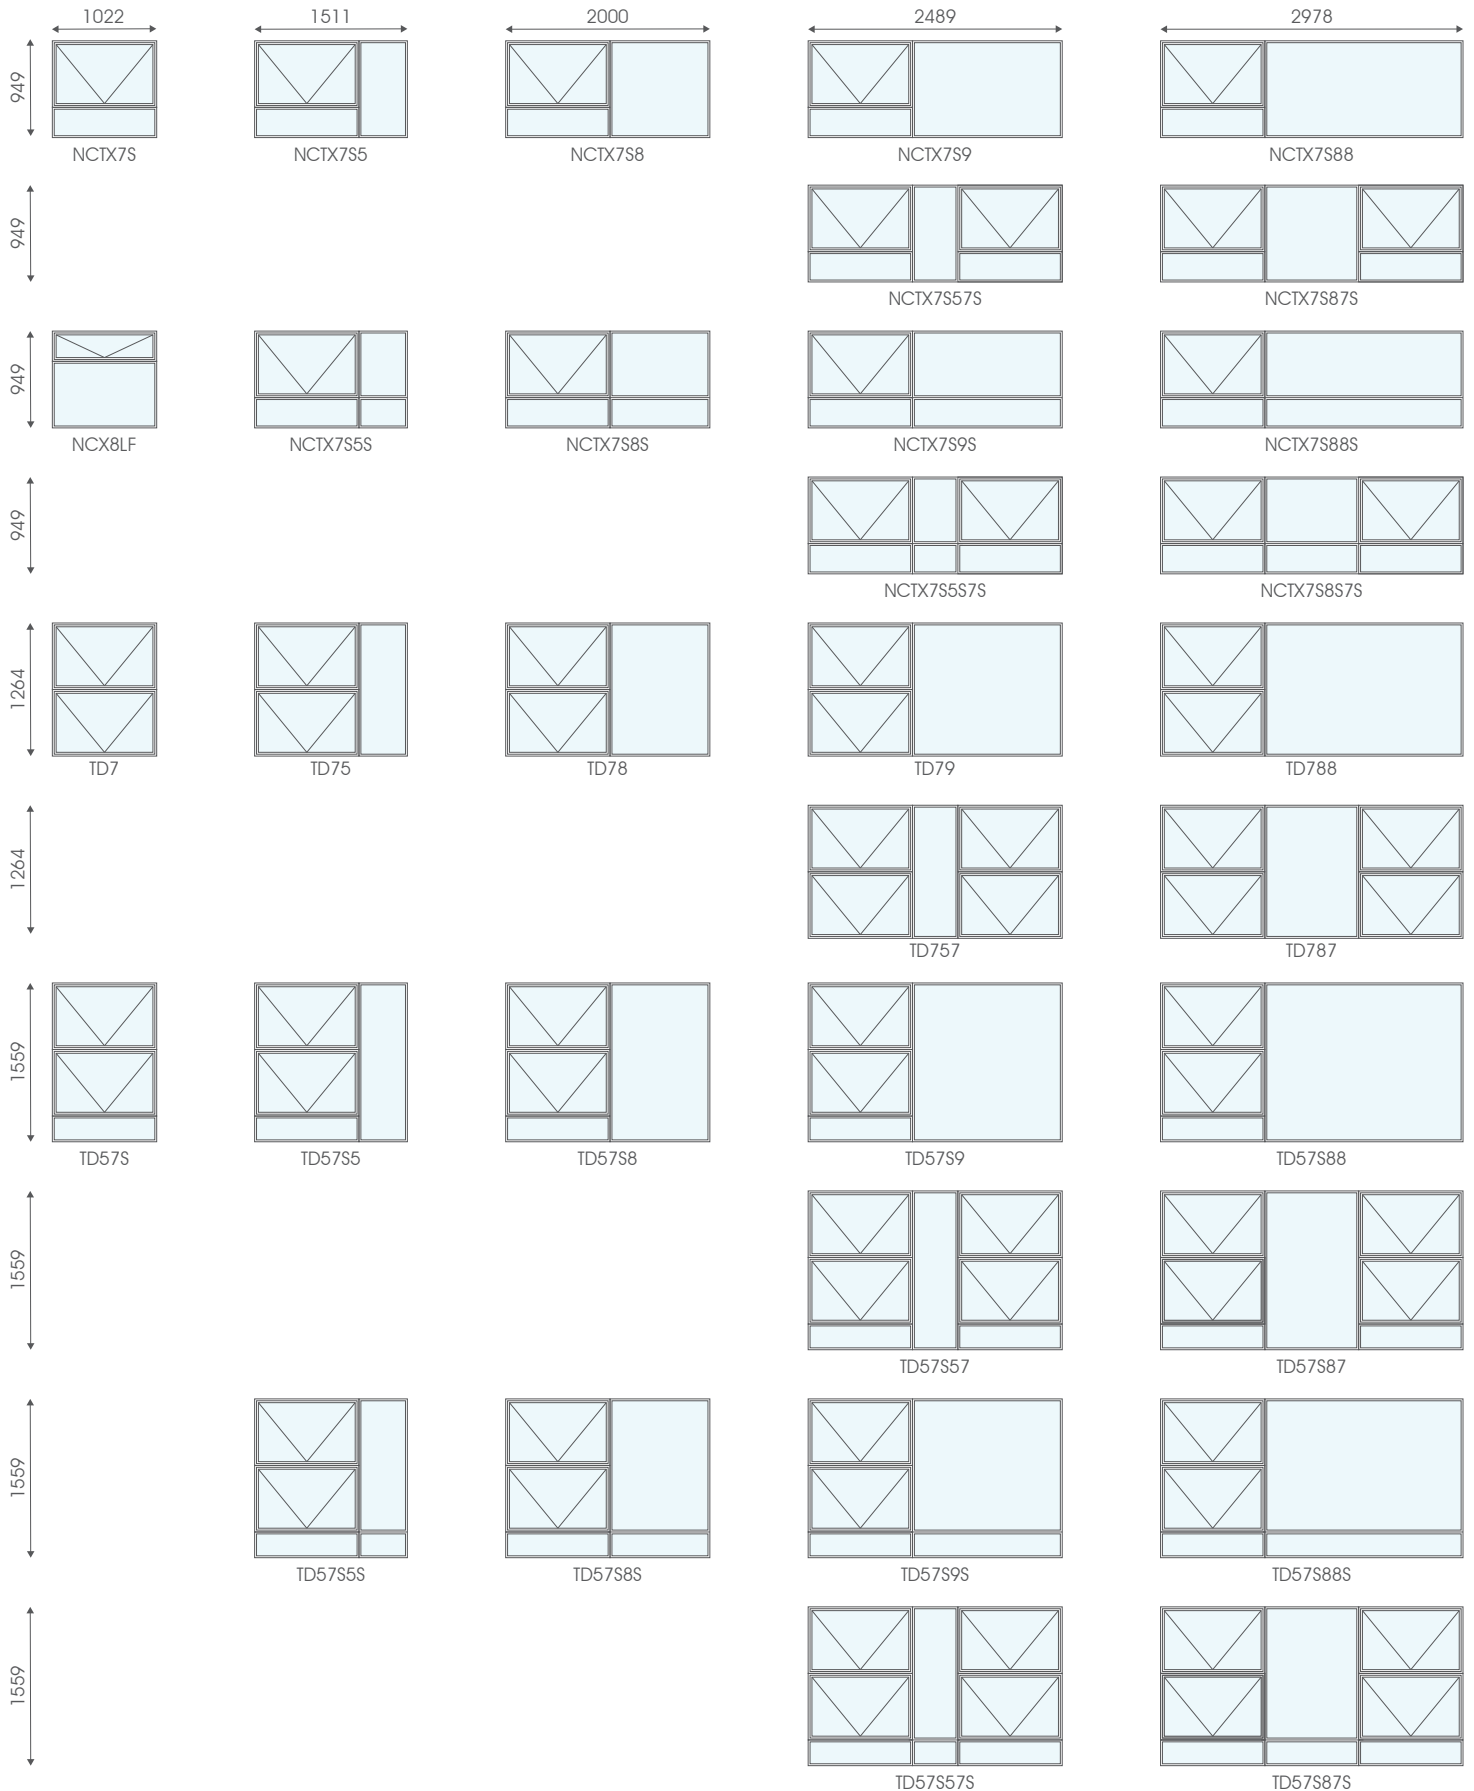


\*Glass not included with frames - shown for illustration only  
 All F7 Windows will have a width shortage of 25mm in comparison to your FX7 Window.

## TD Type



\*Glass not included with frames - shown for illustration only  
 All F7 Windows will have a width shortage of 25mm in comparison to your FX7 Window.


## SS Industrial

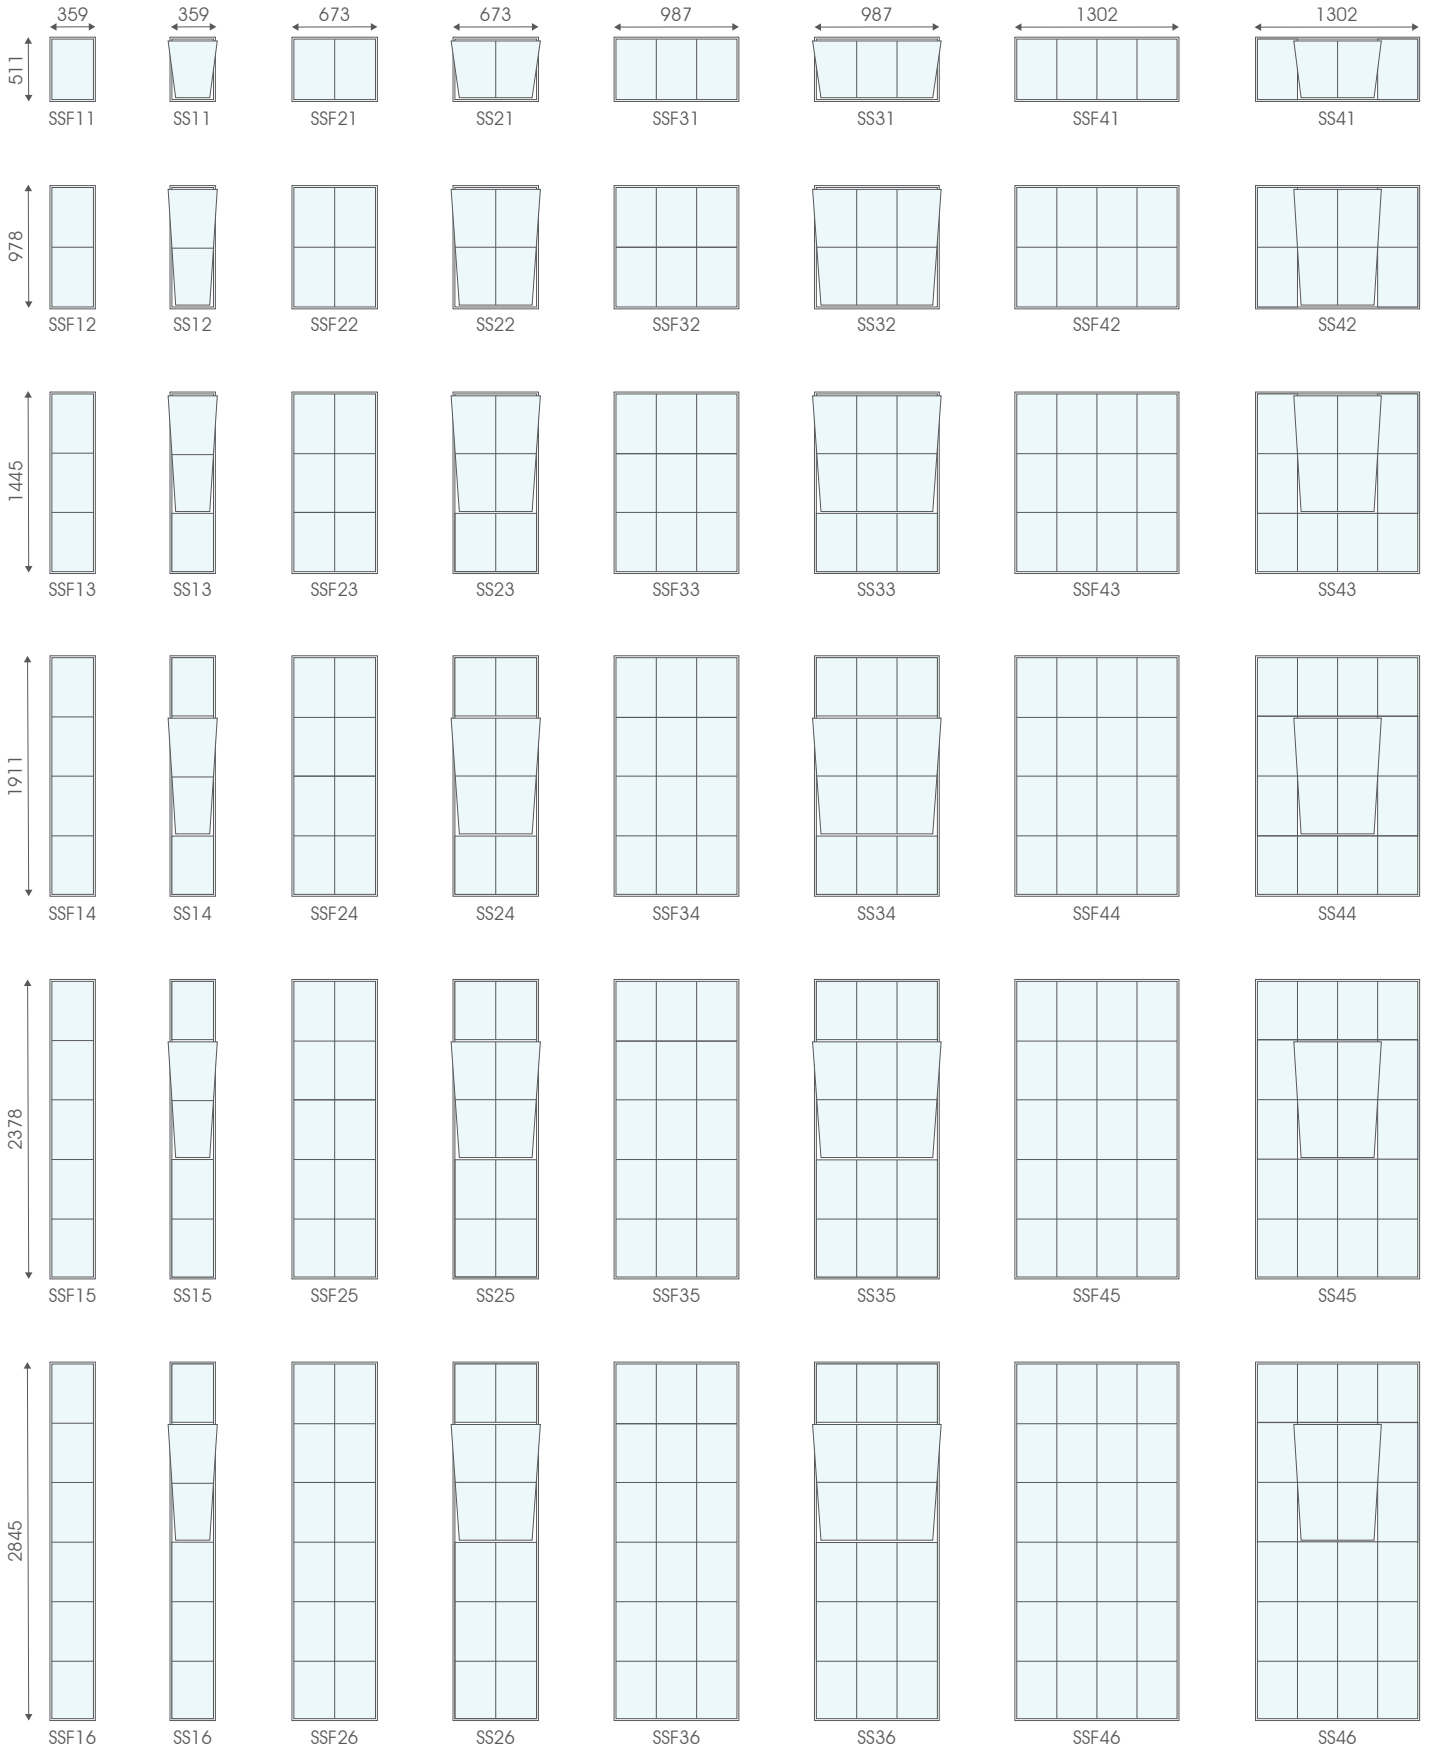

\*Glass not included with frames - shown for illustration only  
 All F7 Windows will have a width shortage of 25mm in comparison to your FX7 Window.




## SS Industrial

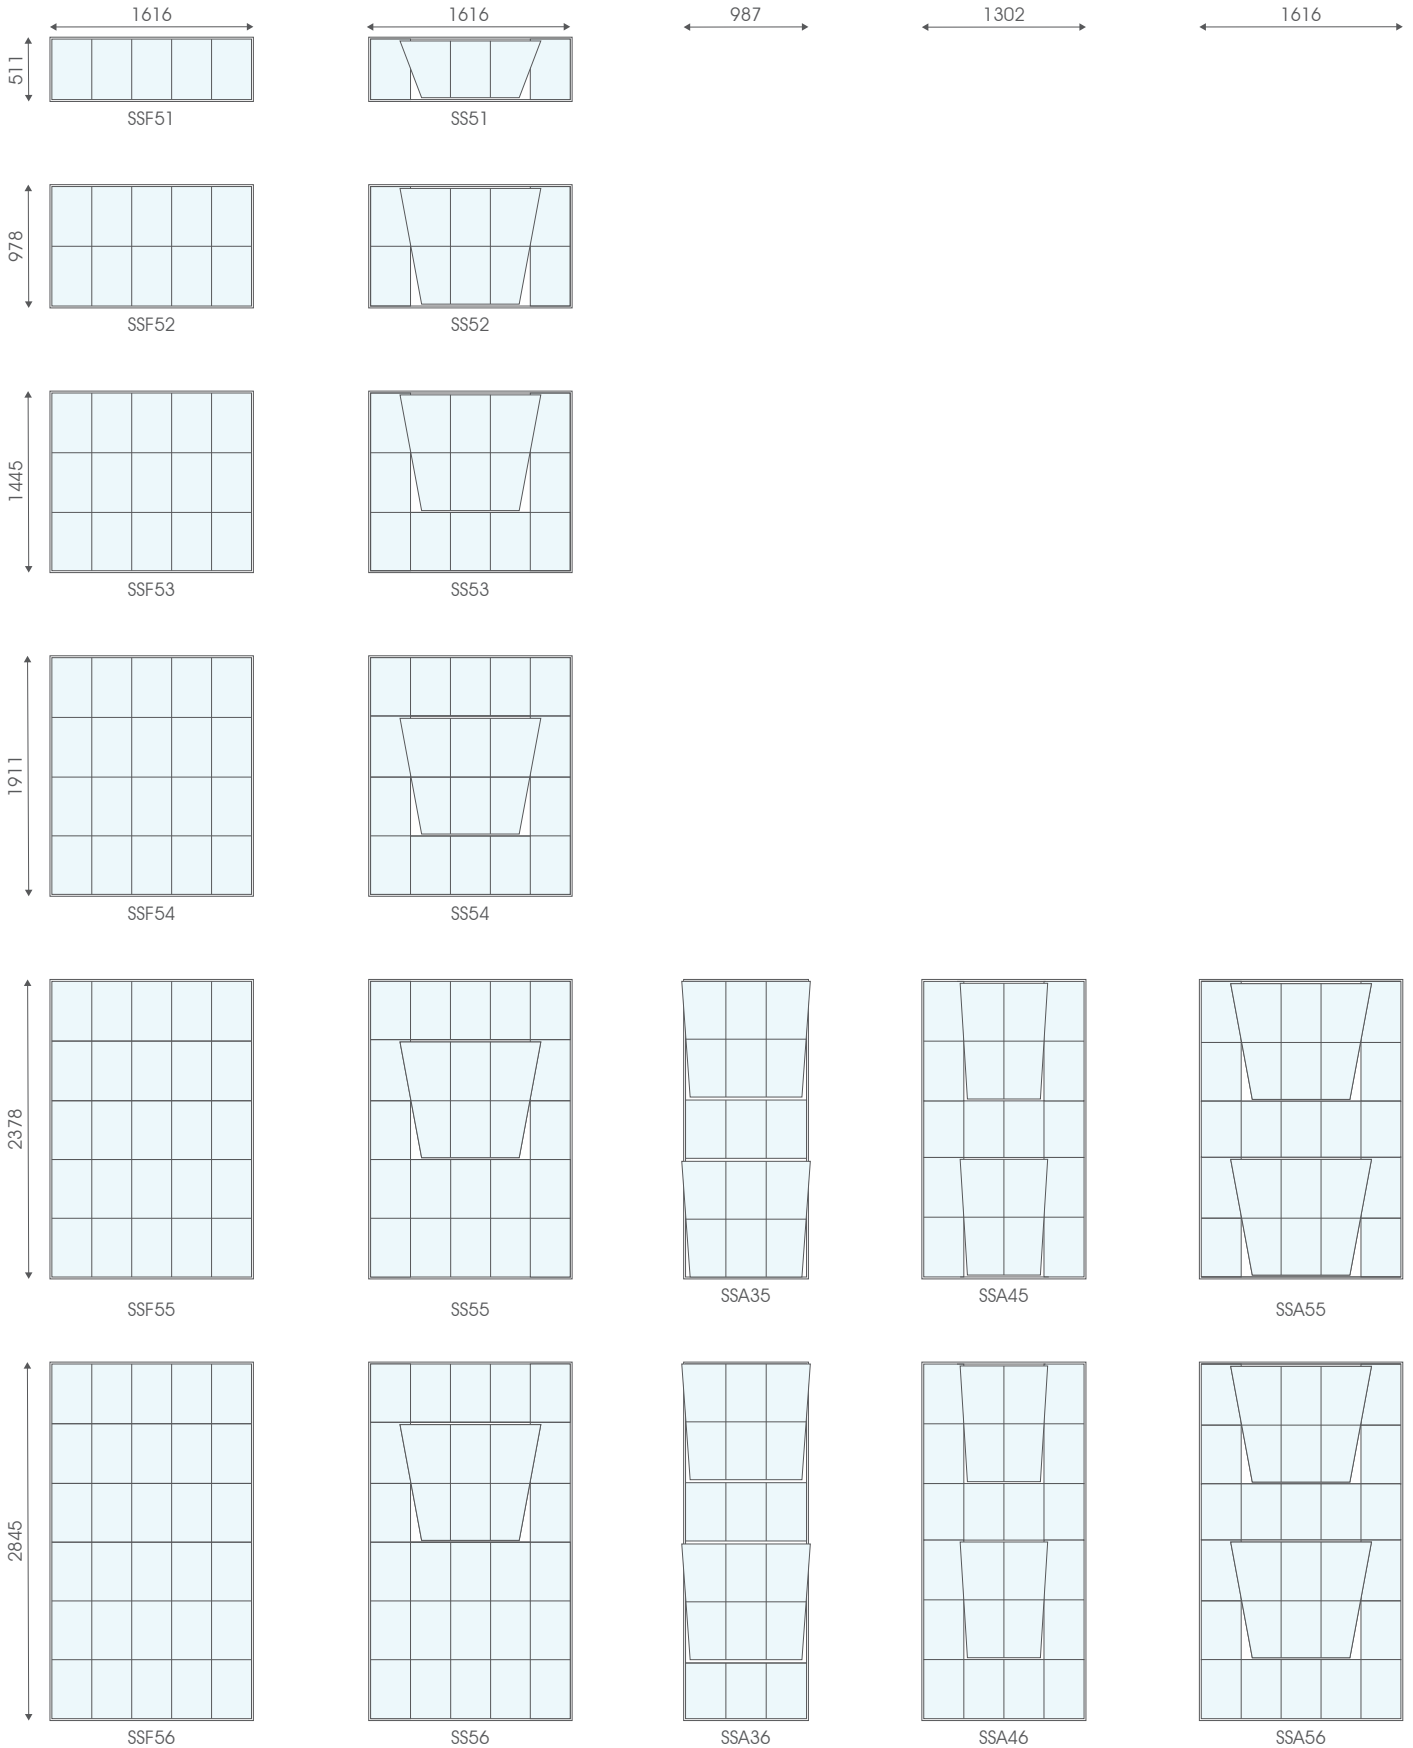


\*Glass not included with frames - shown for illustration only  
 All F7 Windows will have a width shortage of 25mm in comparison to your FX7 Window.

## School Type

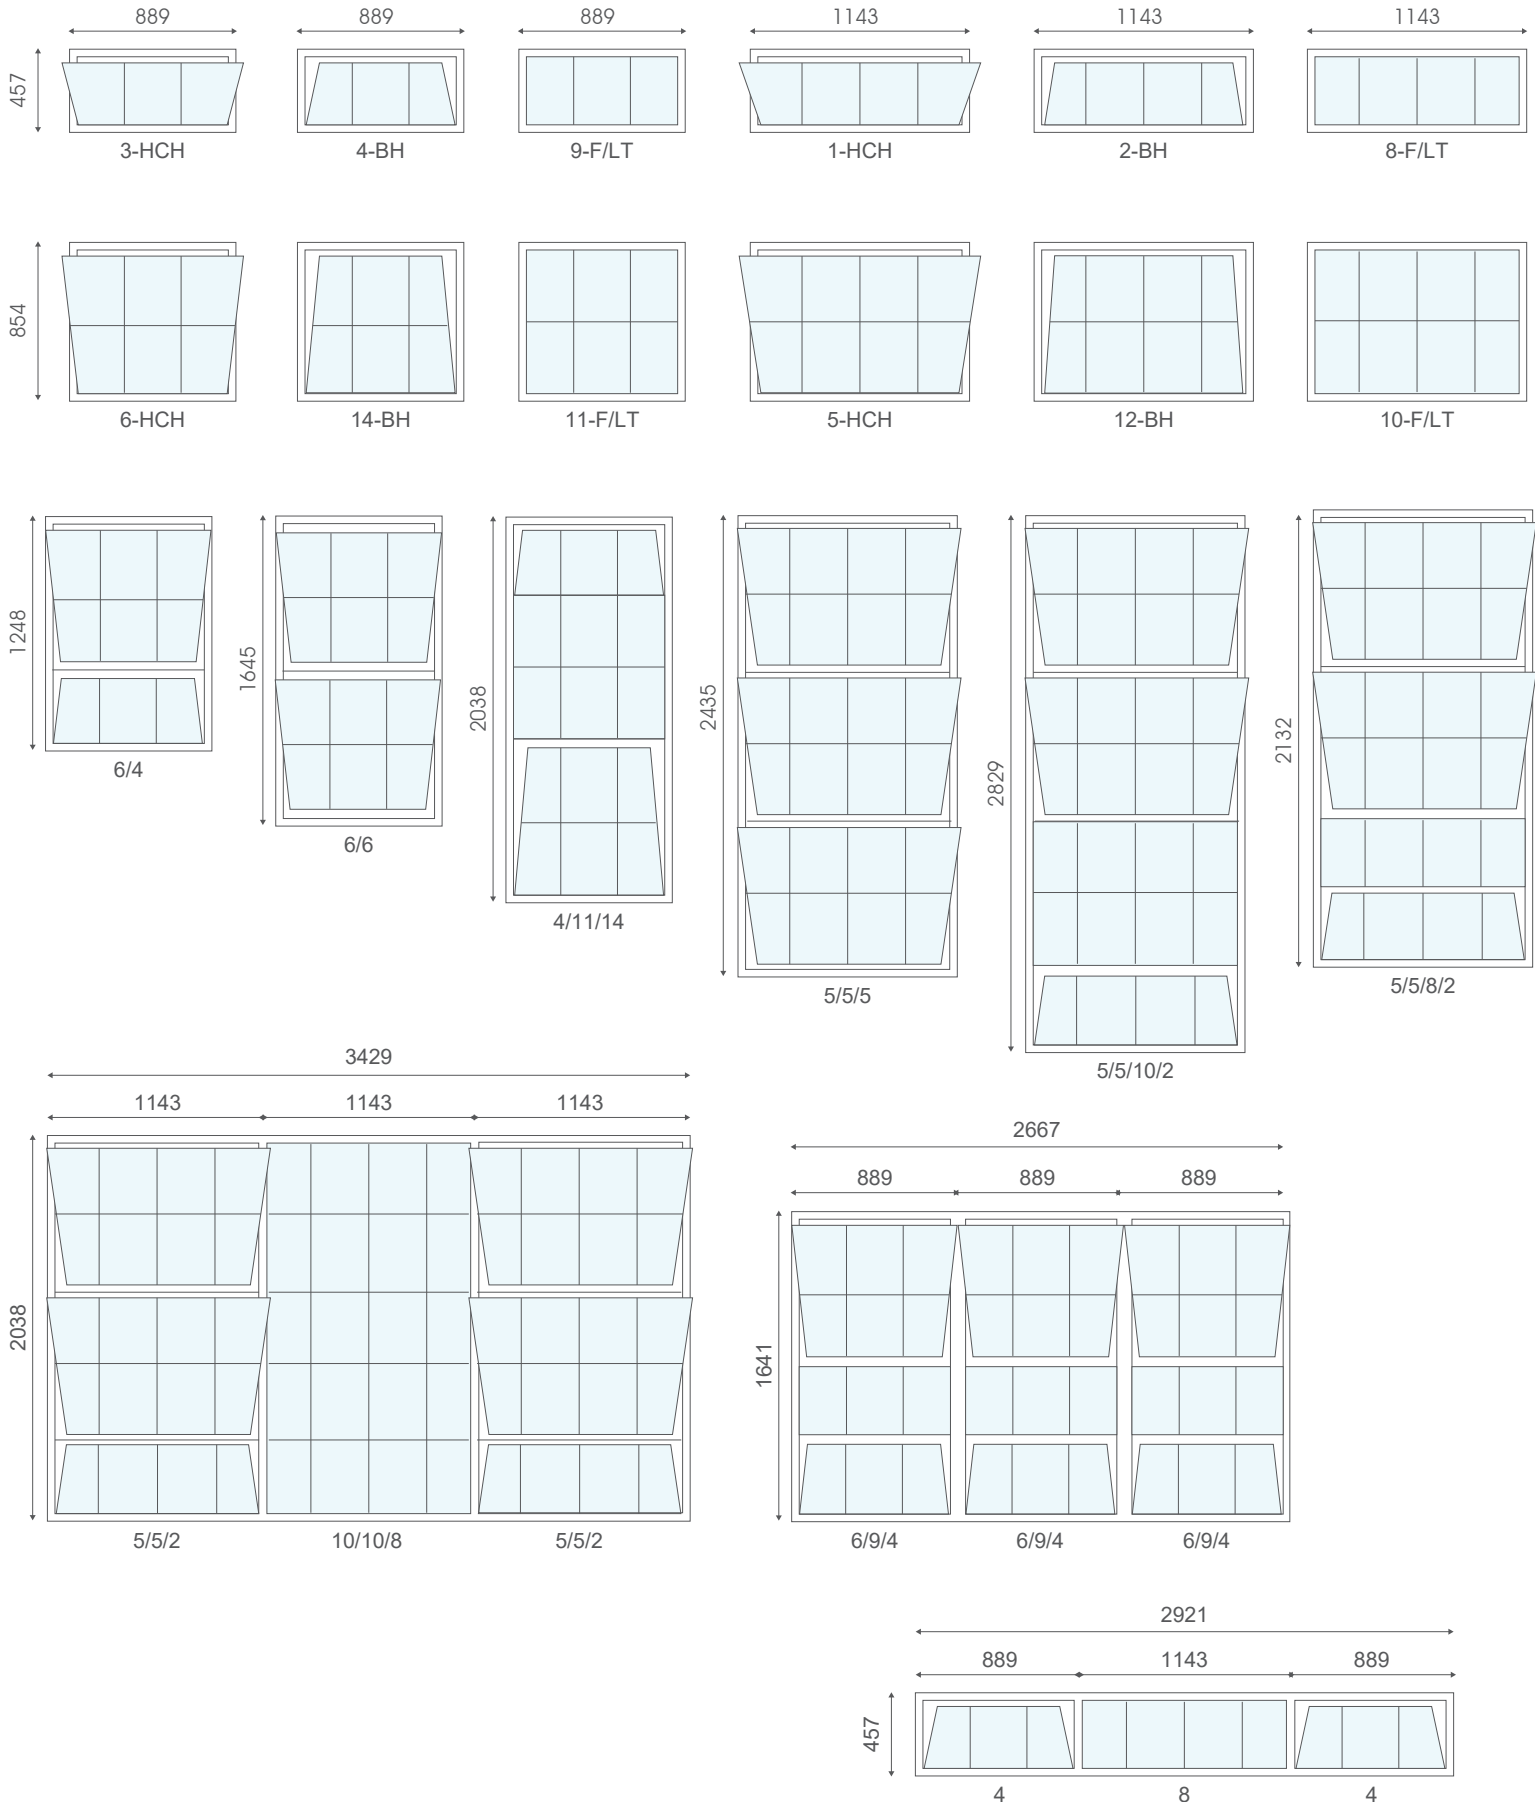

\*Glass not included with frames - shown for illustration only  
 All F7 Windows will have a width shortage of 25mm in comparison to your FX7 Window.

## FLAT BAR - 20X4,5mm

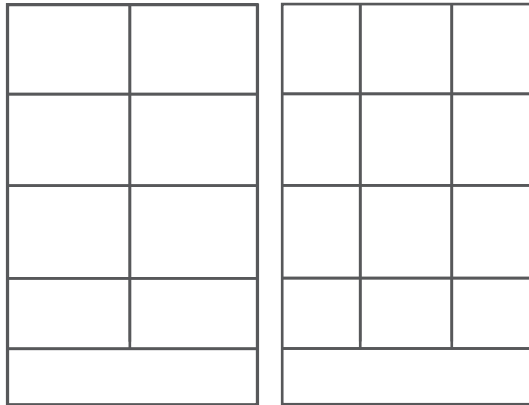

B1

B2


## DIMENSIONS OF MATERIAL

4,5mm



20mm


## ROUND BAR - 10mm

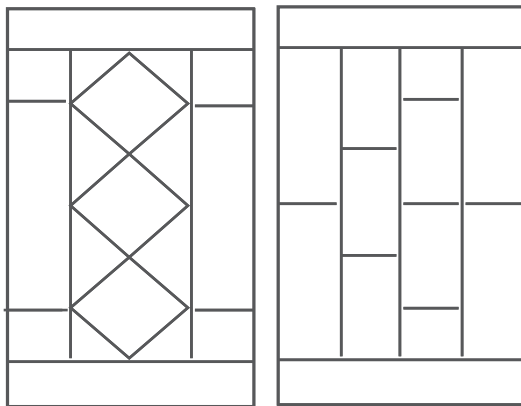

B11

B33

10mm

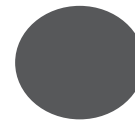

## Horizontal



10mm square bars  
at 150mm centres

10mm




10mm


Note - Bars spaced 125mm centre to centre  
Matching designs for fanlights available

## Cliscoe Windows

Inner type

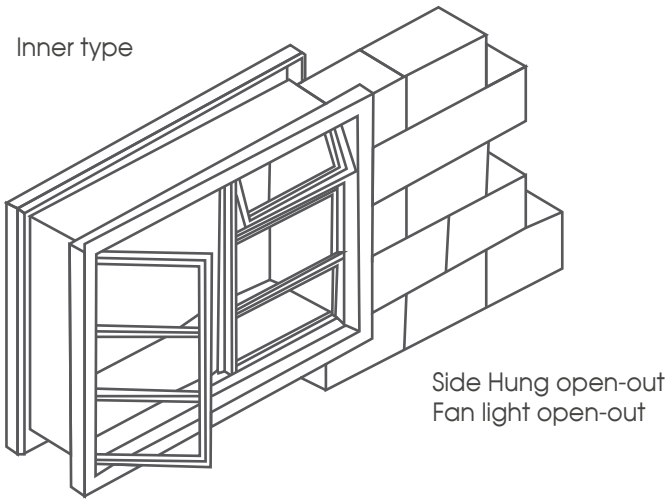


Outer type

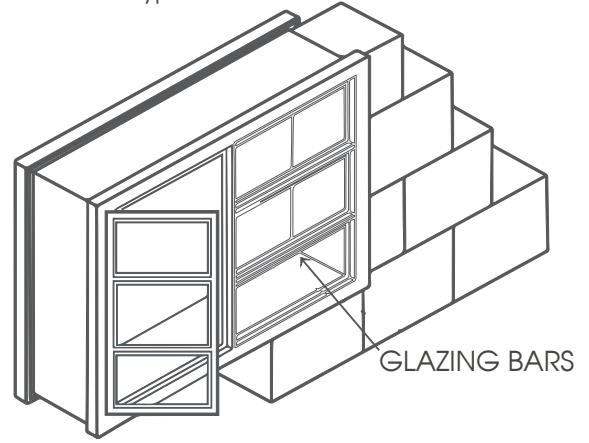


The inner type Cliscoe can be manufactured to suit all types of windows in the catalogue and to suit any block size.


The outer type Cliscoe can be manufactured to suit all types of windows in the catalogue and to suit any block size.

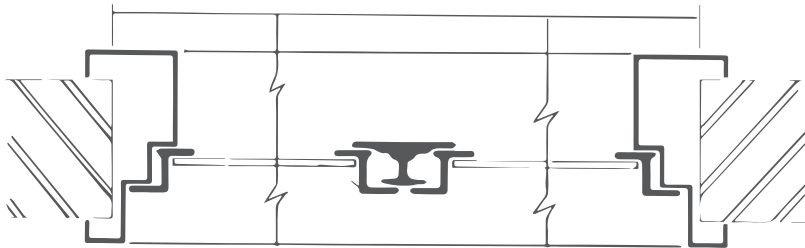

Typical cross-section viewed from the top.

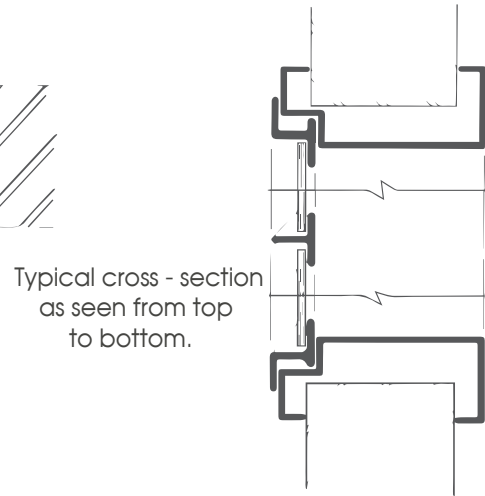


Typical cross - section as seen from top to bottom.

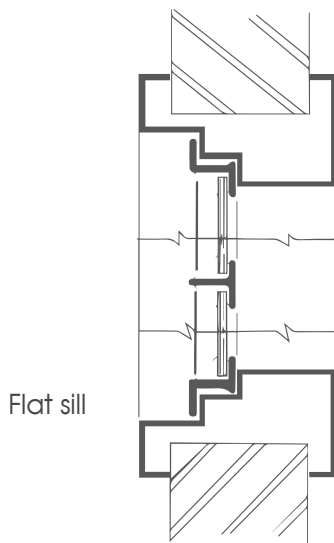

Flat sill

To suit customer block size.

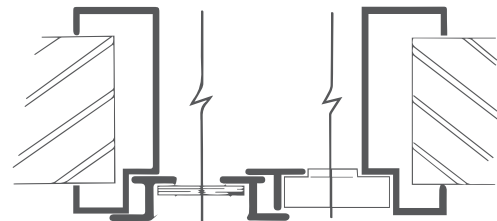

Side Hung open-out

Cliscoe Windows can be ordered in any window type configuration reflected in the previous pages





+27 (11) 974 0024



[www.robmeg.co.za](http://www.robmeg.co.za)



[enquiries@robmeg.co.za](mailto:enquiries@robmeg.co.za)



22 Monteer Road, Isando

